
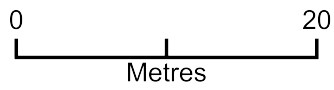


site plan

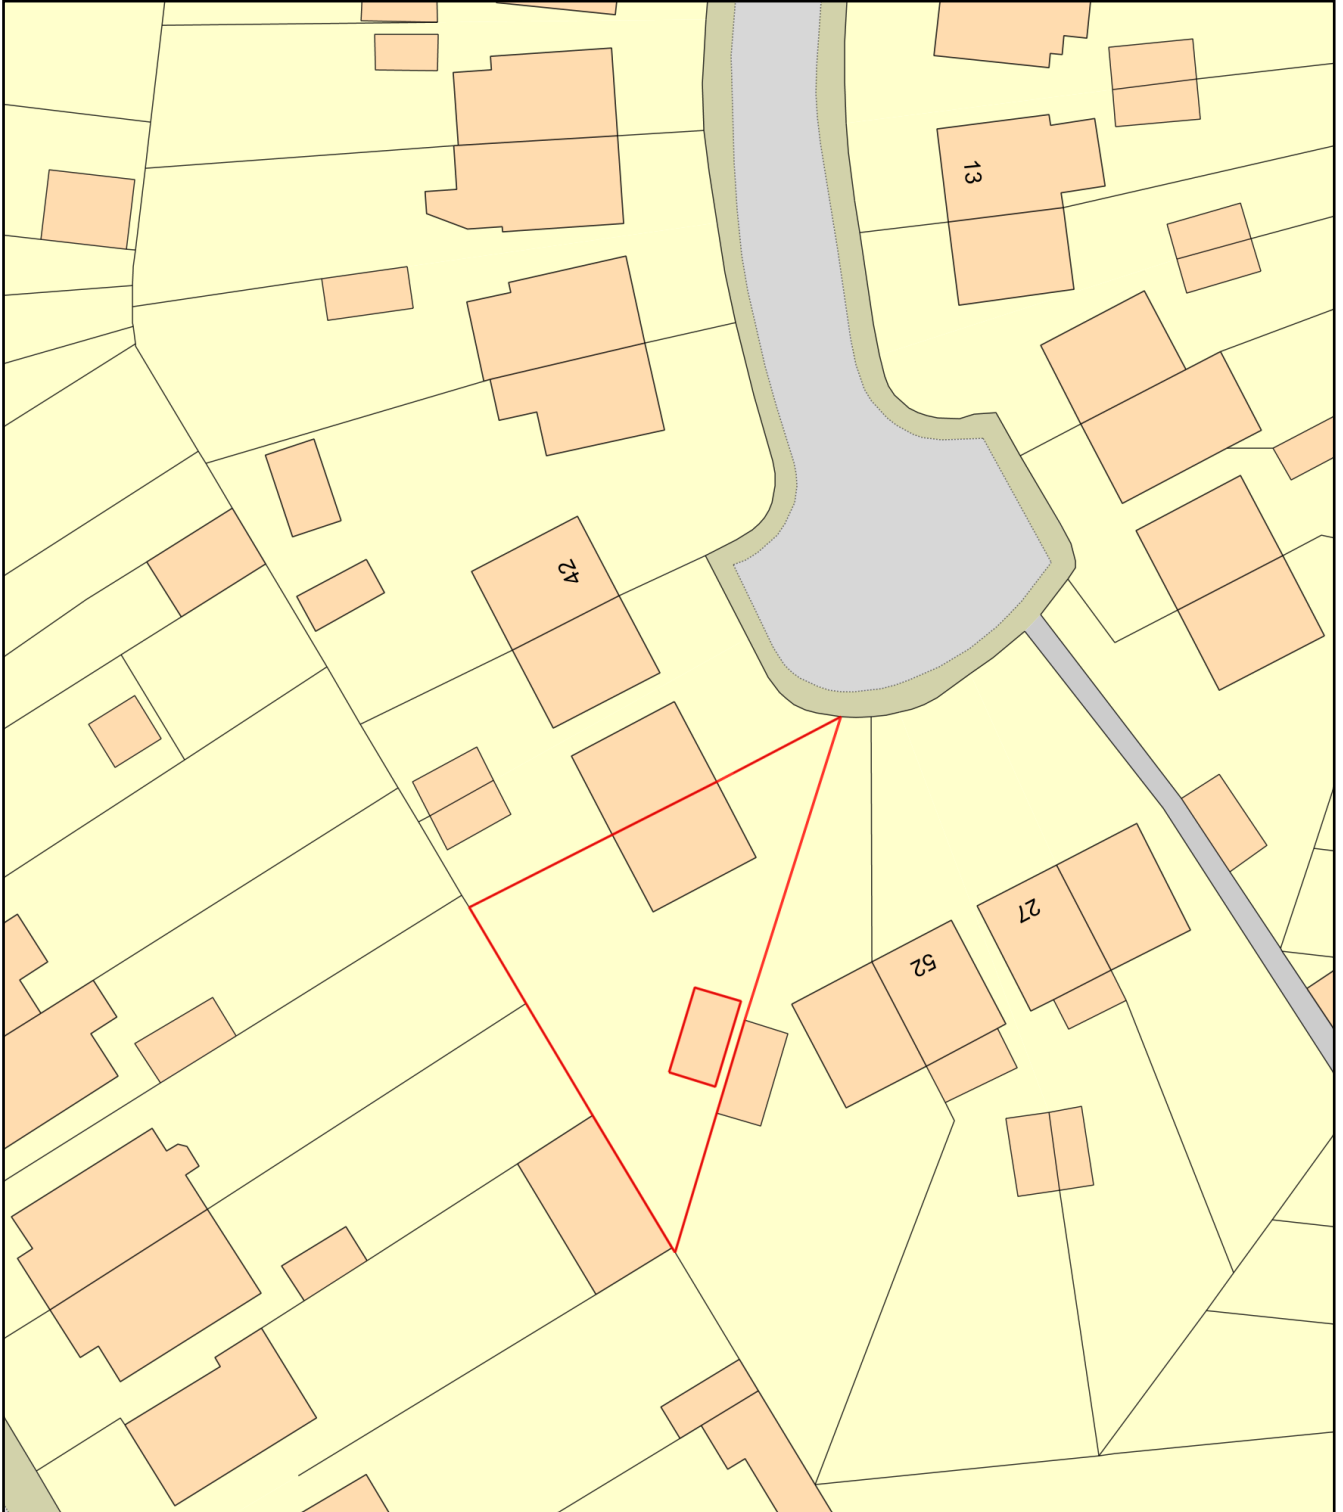

Plan Produced for: Oliver Edwards

Date Produced: 12 Feb 2024

Plan Reference Number: TQRQM24043100249856

Scale: 1:500 @ A4