


EXISTING GROUND FLOOR PLAN

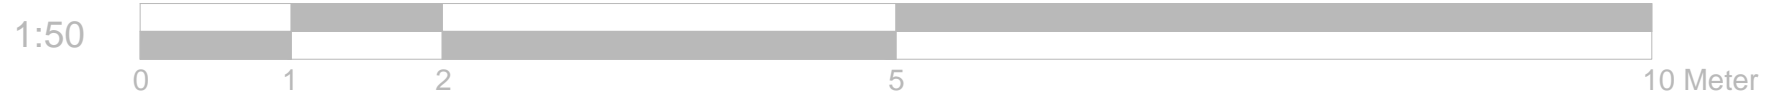

REFERENCE DRAWINGS	GENERAL NOTES This drawing is for planning use only do not use this drawing for any purpose other than that for which it was issued. Structural Design and Building Control Approval is required before construction commences. This drawing is subject to copyright do not reproduce this drawing without prior permission.	No	DATE	REVISION	BY	CHK	CONSULTANT	DRAWN A.A	CLIENT/PROJECT 73 Sish Lane Stevenage SG1 3LS	DRAWING No. D01
								CHECKED A.R		TITLE EXISTING GROUND FLOOR PLAN
								PROJECT NO.		DATE: 05-02-2024



A

B

C

D