

Ground Floor Plan




First Floor Plan

Gross External Area : 179m<sup>2</sup>  
 Gross Internal Area : 148m<sup>2</sup>

## PLANNING

Rev.	Date	Description	Drawn
------	------	-------------	-------

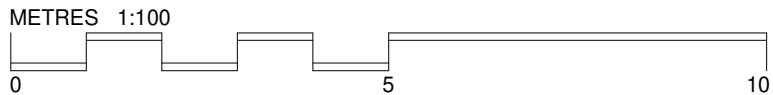

# Palmer+ Partners

Hannaford Project Management  
 Land to the rear of Orchard Cottage, Main Street,  
 Grendon Underwood, HP18 0SJ  
 House Type B1

22041 PL 110

Proposed Floor  
 Plans - B1

Scale: 1 : 100 @A3  
 Date: January 24  
 Drawn by: MH