


ROOF PLAN

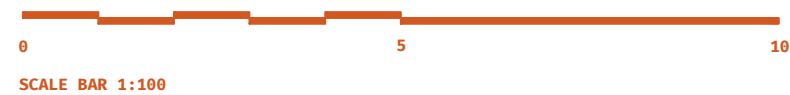

Rev	Date	Revision	Comment	By
-	29.01.24	Planning issue		DG

**PROPOSED ROOF PLANS
PLOTS 2, 3 & 4**

Drawn by: BF Checked by: DG
Scale: 1:100@A3

Warren Farm Cottages
Guildford Road, Effingham,
Surrey, KT24 5QG

**Warren Farm
Cottages**

**22-1938
PL_006**

Mitchell Evans
90 / Meadow
Godalming
GU7 3HY
01483 453 453

