

May 2022

db db


| Drawn | Checked |

House 1 Roof Plan 1:100@A3

8020 / P06b

Site to rear of 11 Church Street, Romsey SO51 8BT

# House 1 Roof Plan

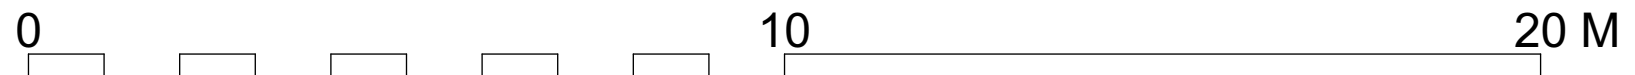

THE  
Genesis Design  
STUDIO

CHARTERED ARCHITECTS

MEAD MILL MILL LANE ROMSEY  
HAMPSHIRE SO51 8EQ

T : (01794) 519333  
F : (01794) 519666  
E : mail@thegenesisdesignstudio.com