



May 2022  
db db  
| Drawn | Checked |


8020 / P08b House 1 Elevations 2 1:100@A3  
Site to rear of 11 Church Street, Romsey SO51 8BT



South Elevation



East Elevation

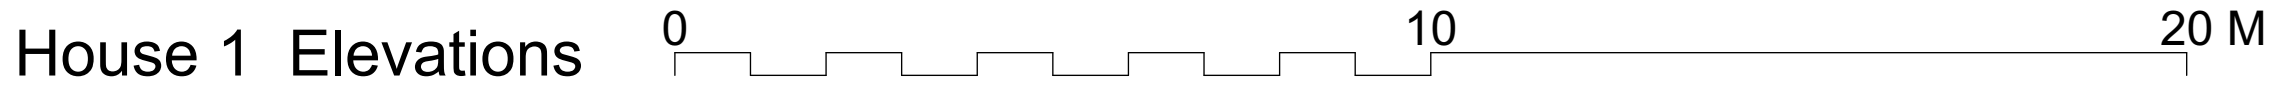

THE  
**Genesis Design**  
STUDIO

CHARTERED ARCHITECTS

MEAD MILL MILL LANE ROMSEY  
HAMPSHIRE SO51 8EQ

T : (01794) 519333  
F : (01794) 519666  
E : mail@thegenesistudiostudio.com