



May 2022  
db db  
| Drawn | Checked |

8020 / P07b House 1 Elevations 1 1:100@A3


Site to rear of 11 Church Street, Romsey SO51 8BT



North Elevation



West Elevation

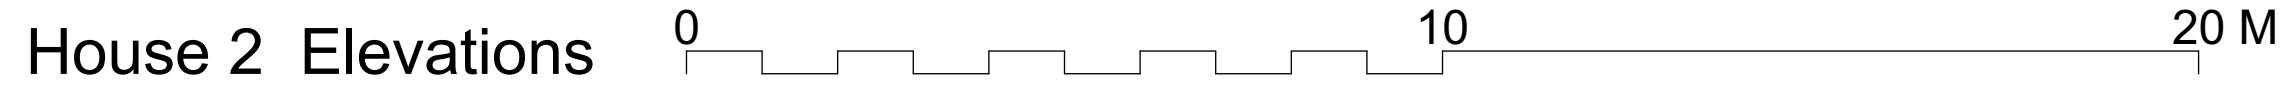

**THE Genesis Design STUDIO**  
 CHARTERED ARCHITECTS  
 MEAD MILL MILL LANE ROMSEY  
 HAMPSHIRE SO51 8EQ  
 T : (01794) 519333  
 F : (01794) 519666  
 E : mail@thegenesistudiostudio.com