


March 2022
db
| Drawn | Created |

8020 / P05a House 1 First Floor Plan 1:100@A3

Site to rear of 11 Church Street, Romsey SO51 8BT

House 1 First Floor Plan

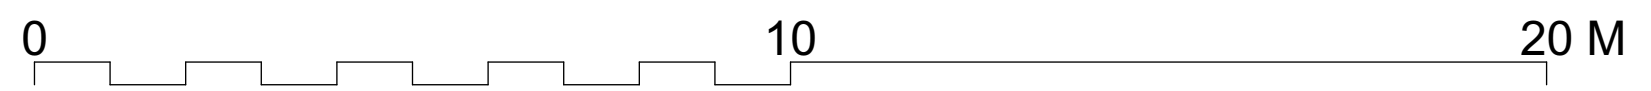

THE Genesis Design STUDIO
 CHARTERED ARCHITECTS
 MEAD MILL MILL LANE ROMSEY
 HAMPSHIRE SO51 8EQ
 T : (01794) 519333
 F : (01794) 519666
 E : mail@thegenesisdesignstudio.com