
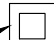


Planters 

GROUND FLOOR PLAN

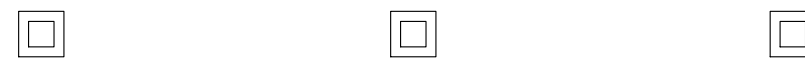

ROOF PLAN

Existing gross internal area: 132 sqm
 Proposed gross internal area: 0 sqm
 Existing site area: 76 sqm

Planning

Drawing Title:
 Existing floor plans

Project & Drawing Number:
 23.25-26NR.P01

Site Address:
 Joe Belson,
 25-26 New Road
 BN1 1UG

Rev	Date	Description	Dwn By
-	-	-	-
-	-	-	-
-	-	-	-

Rev: - Scale: 1:100 Sheet size: A3 Date: Dec 23



www.planning-by-design.co.uk
 rosaling@planning-by-design.co.uk T: 07930866598