


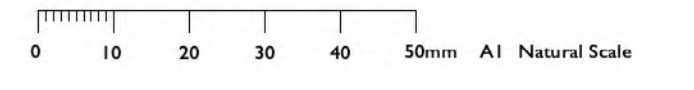

notes

- The contractor is responsible for checking dimensions, tolerances and references. Any discrepancy to be verified with the Architects before proceeding with the works.
- Where an item is covered by drawings to different scales the larger scale drawing is to be worked to.
- Do not scale drawing. Figured dimensions to be worked to in all cases. If in doubt ask!
- The drawing to be read in conjunction with the following:



revisions

rev.	date	revision/author/checker

Key - Drainage

- Drainage to be removed
- ⊠ Foul Waste Hanhole - Existing
- ⊠ Foul Waste Manhole - New
- Foul Waste Pipe - Retained
- Foul Waste Pipe - Replaced
- Foul Waste Pipe - New 100mm dia min 1:80 fall
- ⊠ Soil Vent Pipe (SVP)
- ⊠ Surface Water Hanhole - Existing
- ⊠ Surface Water Manhole - New
- Surface Water Pipe - Retained
- Surface Water Pipe - Replaced
- Surface Water Pipe - New 100mm dia min 1:80 fall
- Perforated Pipe - New 100mm dia min 1:80 fall
- ⊠ Rainwater Pipe Back Inlet Gully - Existing
- ⊠ Rainwater Pipe Back Inlet Gully - New
- Surface Water Channel - New
- ⊠ Cellular Soakaway - New

project title
Alice Ruston Place Woking

drawing no.
406-A-SP-50.75-00

drawing title
Site Plan Drainage Layout

scale 1:100@A1 checked by XX
 date July 2023 drawn by BT

purpose
RIBA Stage 4

Phillips Tracey Architects

Second Floor, Plarcar House, 13 Parkdale, Richmond, TW9 2AG
 Tel: +44 (0)20 8948 7776
 e: admin@phillipstracey.com
 www: www.phillipstracey.com

RIBA Chartered Practice

