




EXISTING FRONT ELEVATION



PROPOSED FRONT ELEVATION

SCALE BAR
1:100

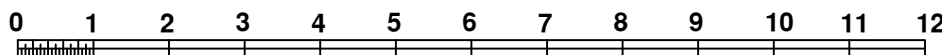

MEK TOWN PLANNING AND DESIGN CONSULTANTS LTD www.mektownplanningconsultants.co.uk mosesekole@gmail.com Tel. +44 - 7506-208449 14 CLIVE HOUSE, HADDO STREET, LONDON. SE10 9RH.	DRAWING TITLE FRONT ELEVATIONS.		PROJECT TITLE EXTENSION TO EXISTING BASEMENT WITH SIDE INFILL.	
	SCALE 1:100	DATE FEB. 2024		DRWNG NO. 01
	PAPER SIZE A - 3	REVISION		SITE ADDRESS 57A PEMBROKE ROAD, ERITH, DA8 1BY.