


A3 SHEET @ 1:100

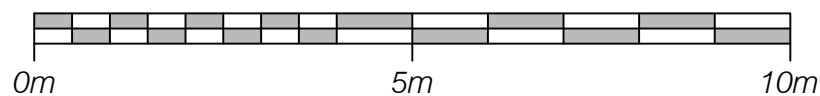

<p>THIS DRAWING MUST NOT BE REPRODUCED WITHOUT PERMISSION.</p> <p>DO NOT SCALE. THE CONTRACTOR IS RESPONSIBLE FOR CHECKING DIMENSIONS WHICH ARE IN MILLIMETRES UNLESS OTHERWISE STATED.</p>	<p>Originator:</p> <p>LDC Livingstone Design Consultancy</p>			<p>Project:</p> <p>149 Blackfen Road. Sidcup DA15 8PZ</p>		Name:	Date:	Checked:	Name:	Date:
				<p>Drawing Title:</p> <p>PROPOSED ROOF PLAN</p>		Drawn By:	SL	02/03/2024	Approved:	
		Rev:	Date:	Revision History:			<p>Scale: 1:100 @ A3</p>		<p>Status: PLANNING</p>	
						<p>Drawing No:</p> <p>003-BFR-LDC-PL-005</p>		<p>Rev:</p> <p>P1</p>		