
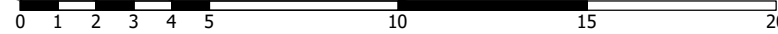


GENERAL NOTES:
 USE FIGURED DIMENSIONS ONLY.
 DO NOT SCALE OFF DRAWINGS.
 ALL DIMENSIONS ARE TO BE CHECKED ON SITE.
 INCONSISTENCIES ARE TO BE REPORTED TO
 OATEN ARCHITECTS IMMEDIATELY.

NOTES:



1:200



REV.:	DATE:	DESCRIPTION:



OATEN ARCHITECTS
 Oaten Architects Ltd,
 33 West Street, Hastings, East Sussex, TN34 3AN
 T 01424 256476
 E office@oatenarchitects.com
 W www.oatenarchitects.com

PROJECT: One the Braccans, London Road, Bracknell, RG12 2XH		
STAGE: Planning	SCALE: 1:200 @ A3	DRAWN BY - DATE: KBW - Feb 2024
CLIENT: BMR		CHECKED BY: RO

DRAWING TITLE: Existing First Floor Plan	
DRAWING NO: 24.1424 / 004 -	REV NO: