


FIRST FLOOR PLAN

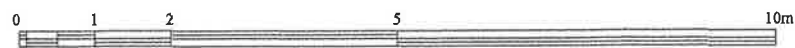

NOTES
THE CONTENTS OF THIS DRAWING ARE FOR THE PURPOSES
OF OBTAINING PLANNING PERMISSION ONLY

INFORMATION

REVISION	DATE	DESCRIPTION
----------	------	-------------

PROJECT:
**PEARCE'S YARD
BRIDGE END, HARPFORD
EX10 0NG**

DRAWING TITLE:
**PROPOSED
FIRST FLOOR PLAN**

DATE 14.01.24	SCALE 1:50 @ A1 1:100 @ A3	DRAWING NO. PHR PL-07
------------------	----------------------------------	--------------------------

PAUL JEFFRIES ARCHITECTS

THE STUDIO MARKET PLACE GALLERY COLYTON, EX24 6JF
Tel: 01297 527506 Email: paul@pauljeffries.com