


Existing Ground Floor Plan
Scale 1:100

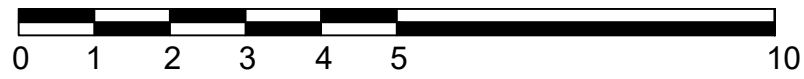

SCALE BAR 1:100

Do not scale from this drawing for Construction Purposes. Figured dimensions only to be taken. Check all dimensions prior to setting out. Report all discrepancies to the Architect.

Revisions

Robin Nugent Architects
Chartered Architects ©
Castle Barn Sedgwick Horsham
West Sussex RH13 6QJ

T: 01403 734858 F: 01403 738368
E: robin@robinnugentarchitects.co.uk
W: www.robinnugentarchitects.co.uk

Client:
Mr & Mrs P Cunningham

Project:
Amberley Place, The Alley, Amberley,
West Sussex

Drawing Title:
Existing Floor Plan

Scale: 1:100 @A3 **Date:** Jan 24 **Drawn by:** JKD

Drawing No: 24864/110 **Revision:** -

< Original size 60mm - A3 at full size >