


Cabin Types:

- NKN-18 (Micro) = 10
- NKN-29-A = 6
- NKN-29-B = 1
- NKN-29-A (DDA) = 3



PROPOSED CABINS GROUND FLOOR PLAN - Scale 1:100 @ A1

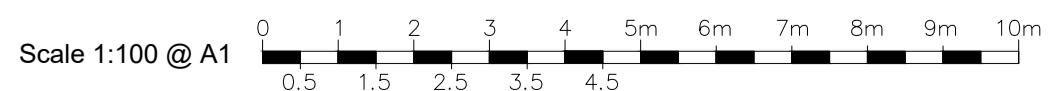

LAWSON ARCHITECTURE
 LAWSON ARCHITECTURE COMMERCIAL LIMITED
 4 London Road, Liphook, Hampshire, GU30 7AN
 E: info@lawsonarchitecturaldesign.co.uk
 T: 01428 288600 | www.lawsonarchitecturaldesign.co.uk
 Director: Chantal W Foe | Company No. 9029545

PROJECT: Proposed glamping pods, raised timber decking and pergolas for dining range & external alterations at Blacknest Golf & Country Club, Alton, GU34 4QL

CLIENT: 360 Beech Limited

JOB NUMBER: 20-2487

SCALE: 1:100 @ A1

DATE: 22/11/2022

DRAWING NUMBER: 20-2487-POD-01

REV	REVISION	DATE	BY
A	Alterations to pod types & layouts	15/02/24	JB

ALL DIMENSIONS TO BE CHECKED ON SITE PRIOR TO COMMENCEMENT OF CONSTRUCTION AND ANY DIMENSIONS SHOWN ARE SUBJECT TO THE ARCHITECT AND/OR ENGINEER AND CONSTRUCTION MANAGER'S DISCRETION TO BE ADJUSTED TO FIT THE LAND AND TO BE SCALED TO THE DRAWING AND PRINTED AS SHOWN. ALL DIMENSIONS ARE TO BE TAKEN TO THE CENTRE UNLESS OTHERWISE STATED. ALL DIMENSIONS ARE APPROXIMATE, SUBJECT TO APPROVAL FROM BUILDING CONTROL.

THIS DRAWING MAY NOT BE REPRODUCED IN ANY PART OR FORM WITHOUT THE WRITTEN CONSENT OF THE ARCHITECT. ALL CONSTRUCTION MUST INSURE THAT THE LATEST DIMENSIONS ARE USED. THIS DRAWING IS TO BE READ IN CONJUNCTION WITH ALL OTHER RELEVANT WORKING DRAWINGS, DIMENSIONAL DETAILS SPECIFICATIONS AND SUBCONTRACTOR DRAWINGS AND THE SPECIFICATIONS.