

# WINTON PARK, ARDROSSAN



**DEVELOPMENT SITE AREA**

- Extent Of Ground In Ownership Of Applicant
- Extent Of Development Areas
  - Area 1 (Changing Cabin) = 186 sq.m.
  - Area 2 (Synthetic Pitch Surface) = 6950 sq.m.
  - Total Area = 7136 sq.m.

**Winton Park**  
 (Football Ground)  
 Artificial Surface  
 98.5 x 60.5m - Playing Surface  
 104.5 x 66.5m O/A Footprint

15.3m x 4.3m  
 Changing Unit

REVISIONS		
REV	DESCRIPTION	DATE
A	Changing pavilion footprint revised to reflect Fortacabin Tinton proposals	28.04.23
B	Changing pavilion footprint revised to show 14.64m x 3.66m Mac Container 11111 cabin footprint	10.07.23
C	Changing pavilion footprint revised to show 15.3m x 4.3m Mac Container cabin footprint Pitch size revised to match SportsLabs costing document	26.09.23


PROJECT ::  
 Proposed Installation of Artificial Surface & Modular Changing Facilities

CLIENT ::  
 Ardrossan Winton FC

DRAWING ::  
 Proposed Site Plan

Scale 1:500 (A1 size) 1:1000 (A3 size)	Date 20.04.23	Drawn by emcm
Job No. 23005	Drawing No. PP102	Revision No. C

**McMILLAN & CRONIN**  
 chartered architects & planning consultants  
 24 MAIN STREET, tel. (44) 01475 686818  
 LARGS :: KA30 8AB fax. (44) 01475 686331  
 mail@mcmillancronin.co.uk

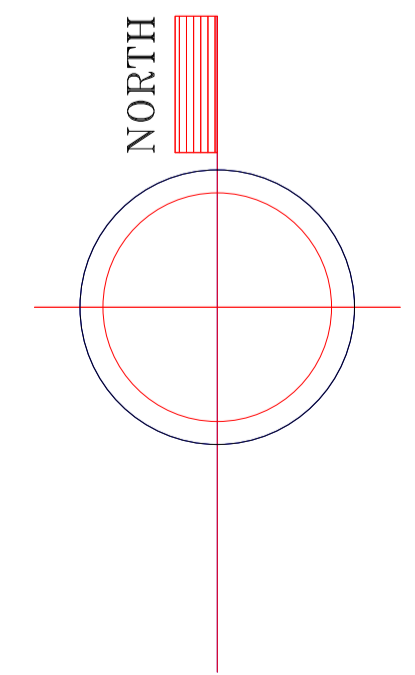

## PROPOSED ARTIFICIAL SURFACE + NEW MODULAR CHANGING UNIT