

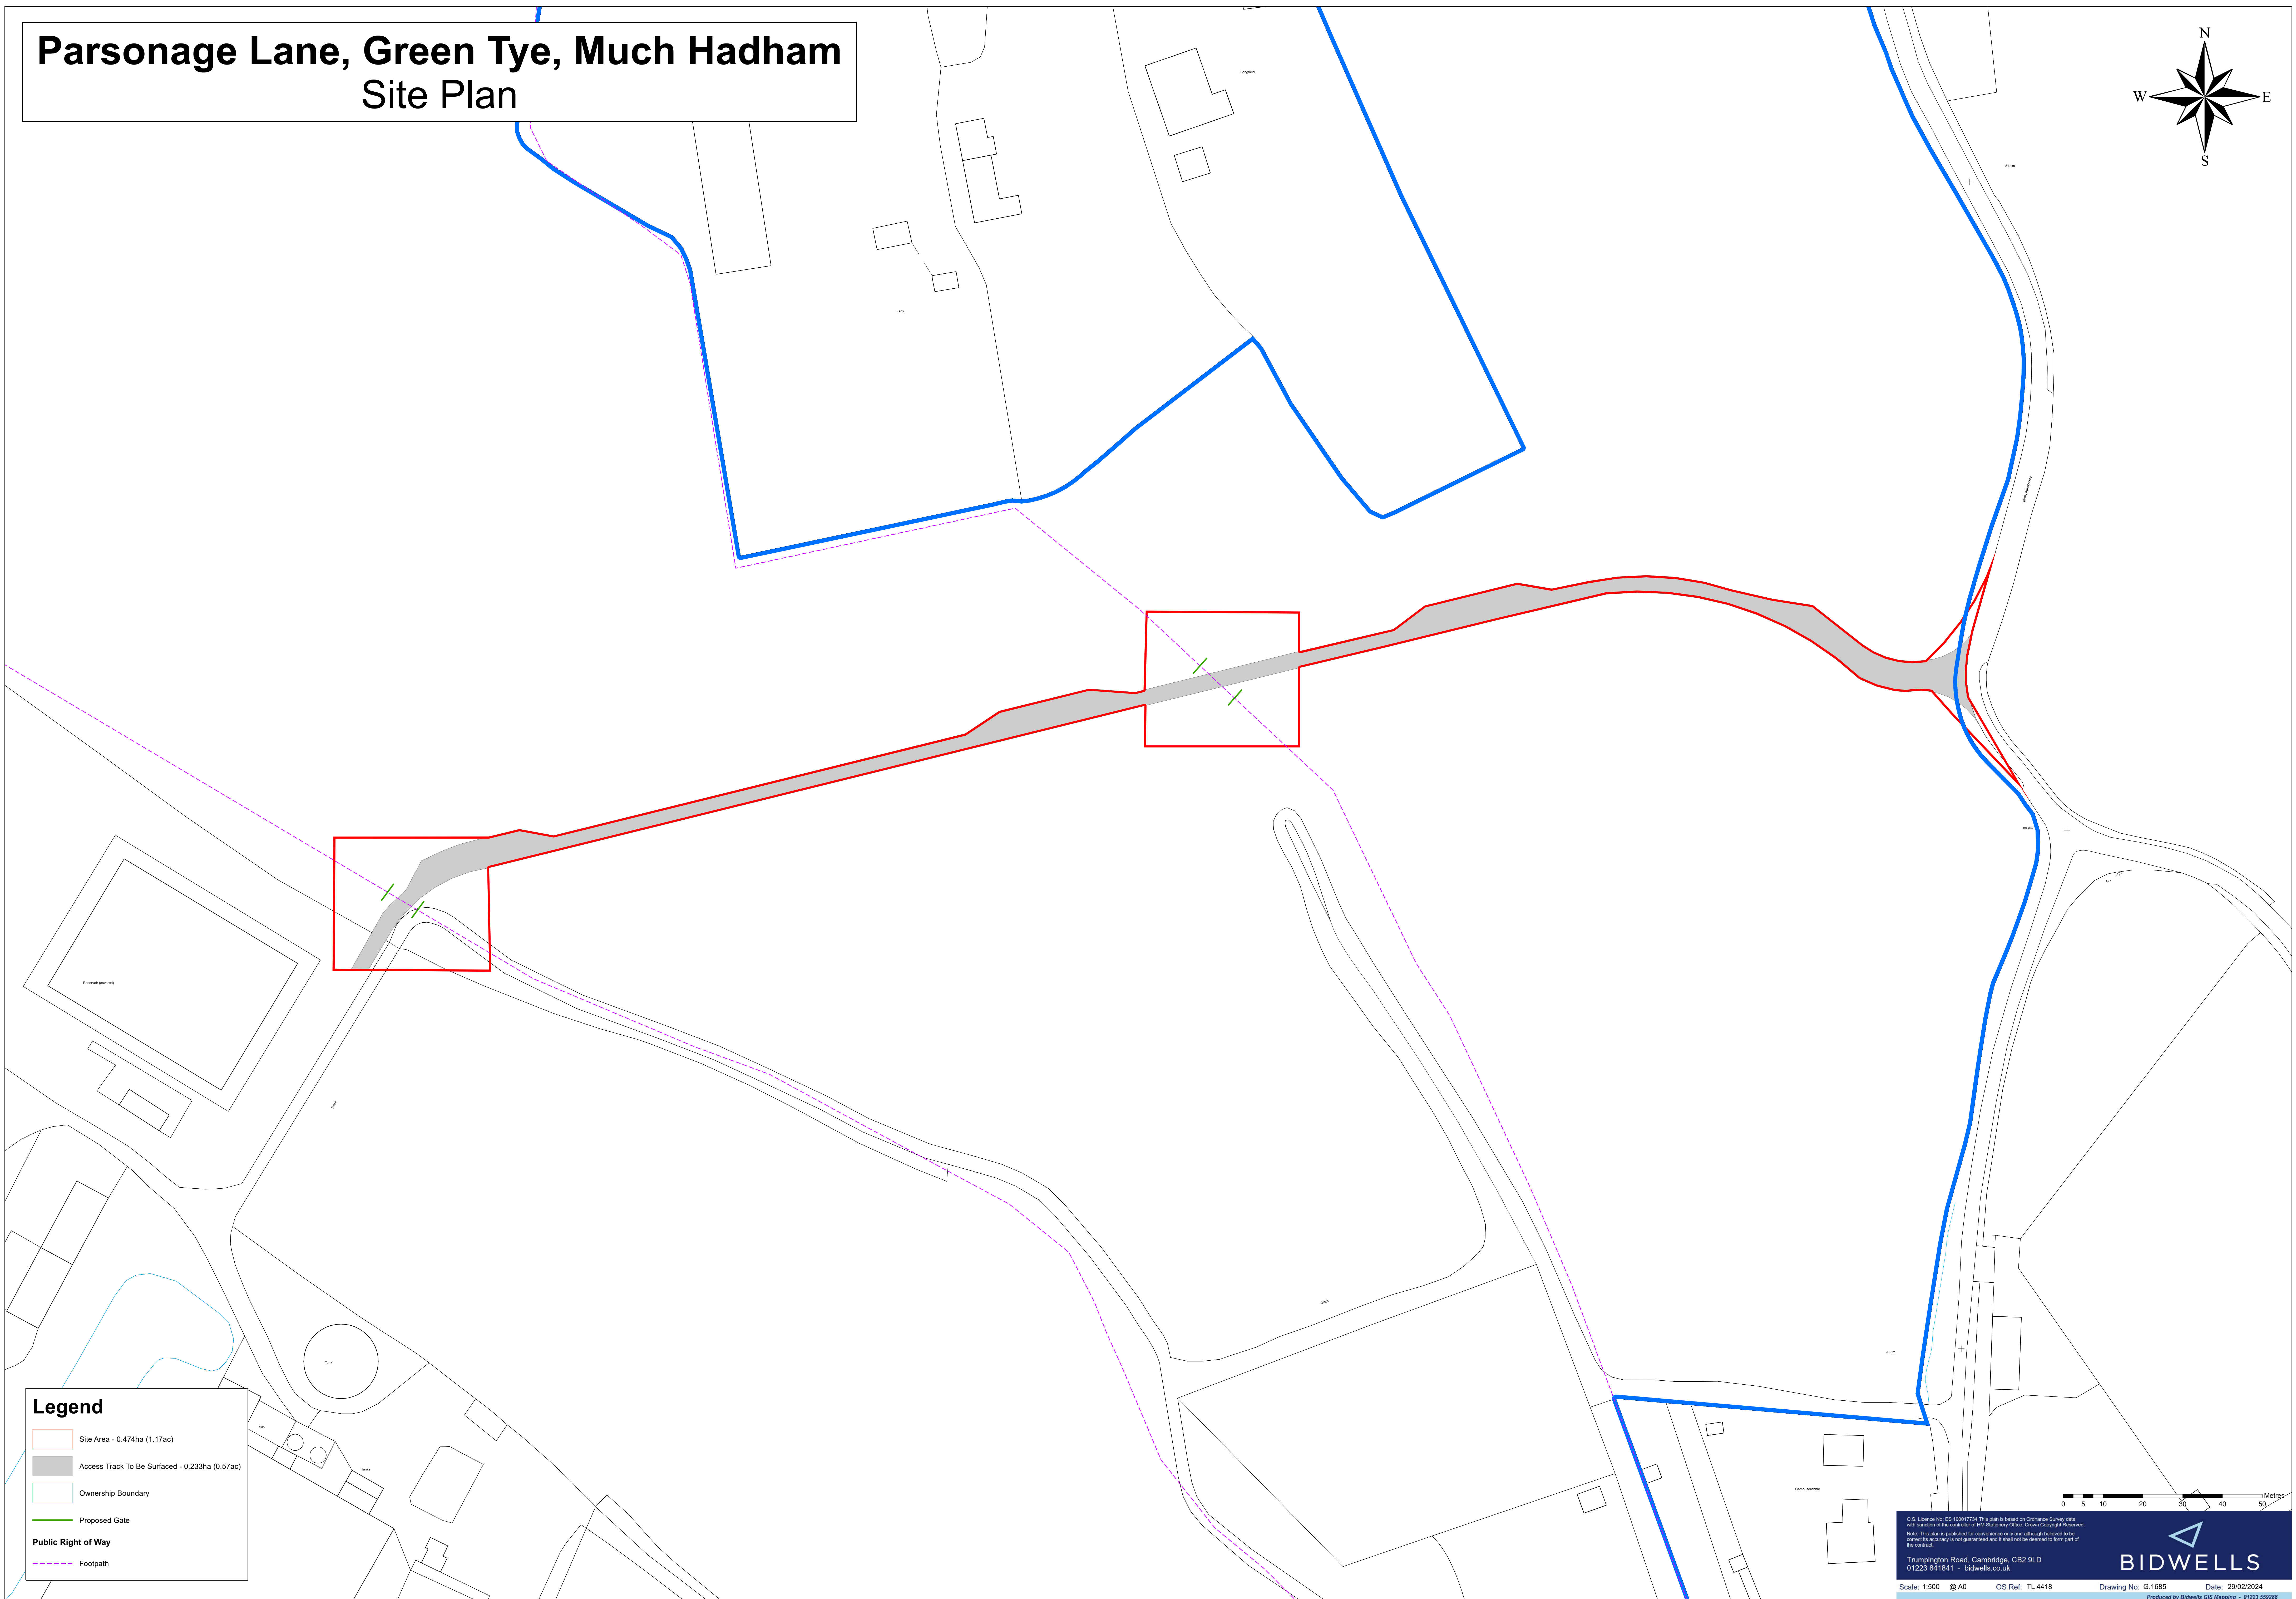


Parsonage Lane, Green Tye, Much Hadham Site Plan

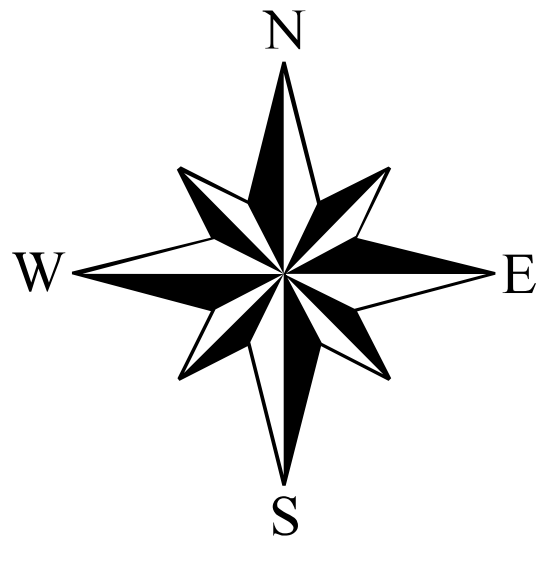

Legend

- Site Area - 0.474ha (1.17ac)
- Access Track To Be Surfaced - 0.233ha (0.57ac)
- Ownership Boundary
- Proposed Gate
- Public Right of Way**
- Footpath

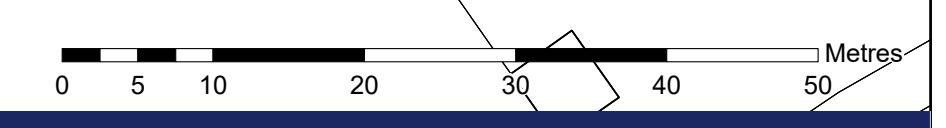

OS Licence No. E5 10001774. This plan is based on Ordnance Survey data with a licence of the controller of His Majesty's Stationery Office. Crown Copyright Reserved.
Note: This plan is published for convenience only and although believed to be correct, its accuracy is not guaranteed and it does not constitute a contract.
Trumpington Road, Cambridge, CB2 9LD
01223 841841 - bidwells.co.uk

BIDWELLS

Scale: 1:500 @ A0 OS Ref: TL 4418 Drawing No: G.1685 Date: 29/02/2024
Produced by Bidwells GIS Mapping - 01223 55228