



SIDE ELEVATION




FRONT ELEVATION



SIDE ELEVATION



REAR ELEVATION

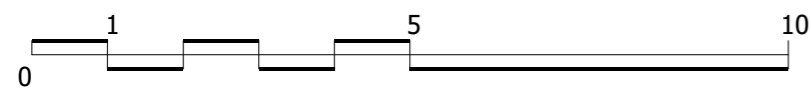

Scale 1:100

Please note:
 Drawings can be scaled for planning purposes only.
 All dimensions to be checked on site. Drainage and
 services are to be checked and located prior to
 commencement of work

All work to be carried out in accordance with the
 building Regs. 2000 or any subsequent amendments
 and to the satisfaction of the local building control
 inspector

Proprietary components must be installed in strict
 accordance with the manufacturers instructions and
 details. Contractors are responsible for verifying
 component suitability for intended purpose.

Proposals are subject to structural engineers designs
 and approval.

client Mr & Mrs King	Job No. 2024_04
project Alterations at Hill House, Linton Hill Maidstone, Kent ME17 4AL	
drawing title Existing Elevations WORKING DRAWINGS	Revision -
scale 1:100 @ A3	dwg No. 2404-WD02
	date Feb 2024
MRW Design Ltd The Ridge Golf Club, Chartway Street Maidstone, Kent. ME17 3JB 07763463754 matthew@mrw-design.co.uk	

