


PROPOSED REAR ELEVATION

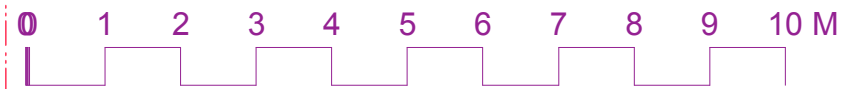

PROPOSED SIDE ELEVATION

Golzari - **NG Architects**

United House 39-41 North Road London N7 9DP +44(0)20 76093316 info@ngarchitects.co.uk	Project No. 2001	Drawing No. 2101-NG08	Rev    Date    Drawn    Info	Notes  © This drawing remains the property of Golzari - NG Architects. It should not be reproduced in hand or electronic copies without a prior permission from Golzari - NG Architects Drawings are for planning purpose only. These are not construction drawings																																			
	Project Title: Lot111	Drawing Title: PROPOSED REAR AND SIDE ELEVATION	Scale: 1:100 @ A3		<table border="1"> <tr><td>A</td><td>24.5.21</td><td></td><td></td></tr> <tr><td>B</td><td>21.10.21</td><td></td><td></td></tr> <tr><td>C</td><td>21.11.21</td><td></td><td></td></tr> <tr><td>D</td><td>4.2.22</td><td></td><td></td></tr> <tr><td>E</td><td>7.2.22</td><td></td><td></td></tr> <tr><td></td><td></td><td></td><td></td></tr> <tr><td></td><td></td><td></td><td></td></tr> <tr><td></td><td></td><td></td><td></td></tr> <tr><td></td><td></td><td></td><td></td></tr> </table>	A	24.5.21			B	21.10.21			C	21.11.21			D	4.2.22			E	7.2.22																
A	24.5.21																																						
B	21.10.21																																						
C	21.11.21																																						
D	4.2.22																																						
E	7.2.22																																						

