


Notes: Copyright. All dimensions, measurements, service positions and levels to be checked and agreed before work commences. No

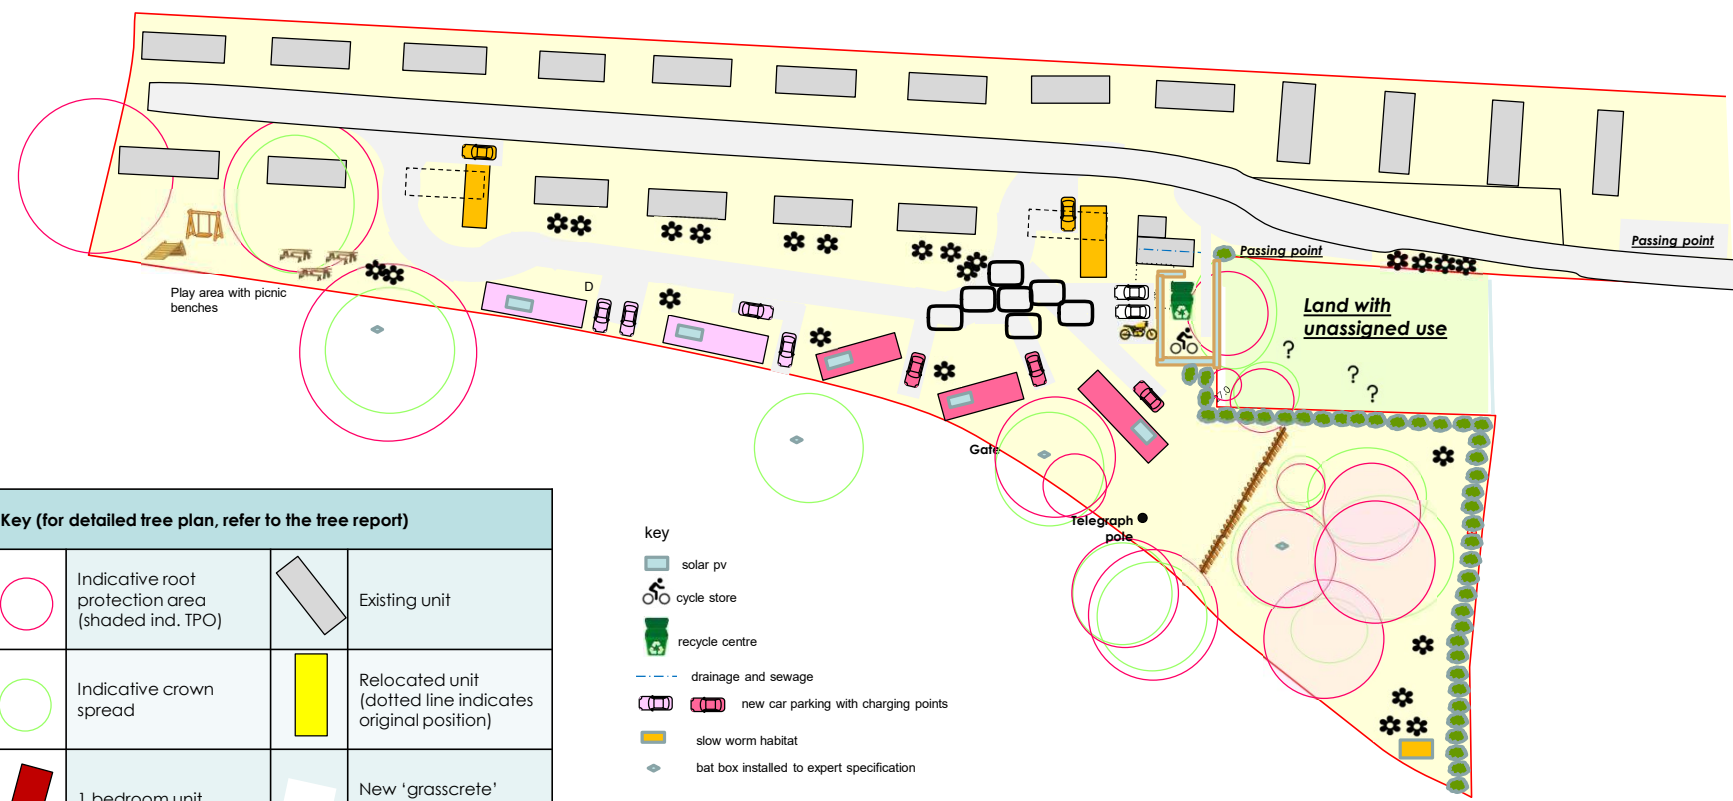

Key (for detailed tree plan, refer to the tree report)

	Indicative root protection area (shaded ind. TPO)		Existing unit
	Indicative crown spread		Relocated unit (dotted line indicates original position)
	1 bedroom unit		New 'grasscrete' road (3.7m wide)
	2 bedroom unit		Drainage (to connect to existing mains system)
	3 bedroom unit		Pumping tank

- key
- solar pv
 - cycle store
 - recycle centre
 - drainage and sewage
 - new car parking with charging points
 - slow worm habitat
 - bat box installed to expert specification
 - Disabled parking
 - Additional parking cars and motorcycles
 - Stormcrate55**

© Crown copyright and database rights 2020 OS 100047474

	Site Address	Scale	Date	Drawing No.	Rev
	Sunnycott Holiday Park Rew Street, Gurnard, IW, PO31 8NN	1:500 @ A3	09/04/2022		
					Proposed Site Plan