


- KEY
- Site Boundary  
66370 m<sup>2</sup> (16.40 acres)
  - Application Boundary  
1088.3 m<sup>2</sup>

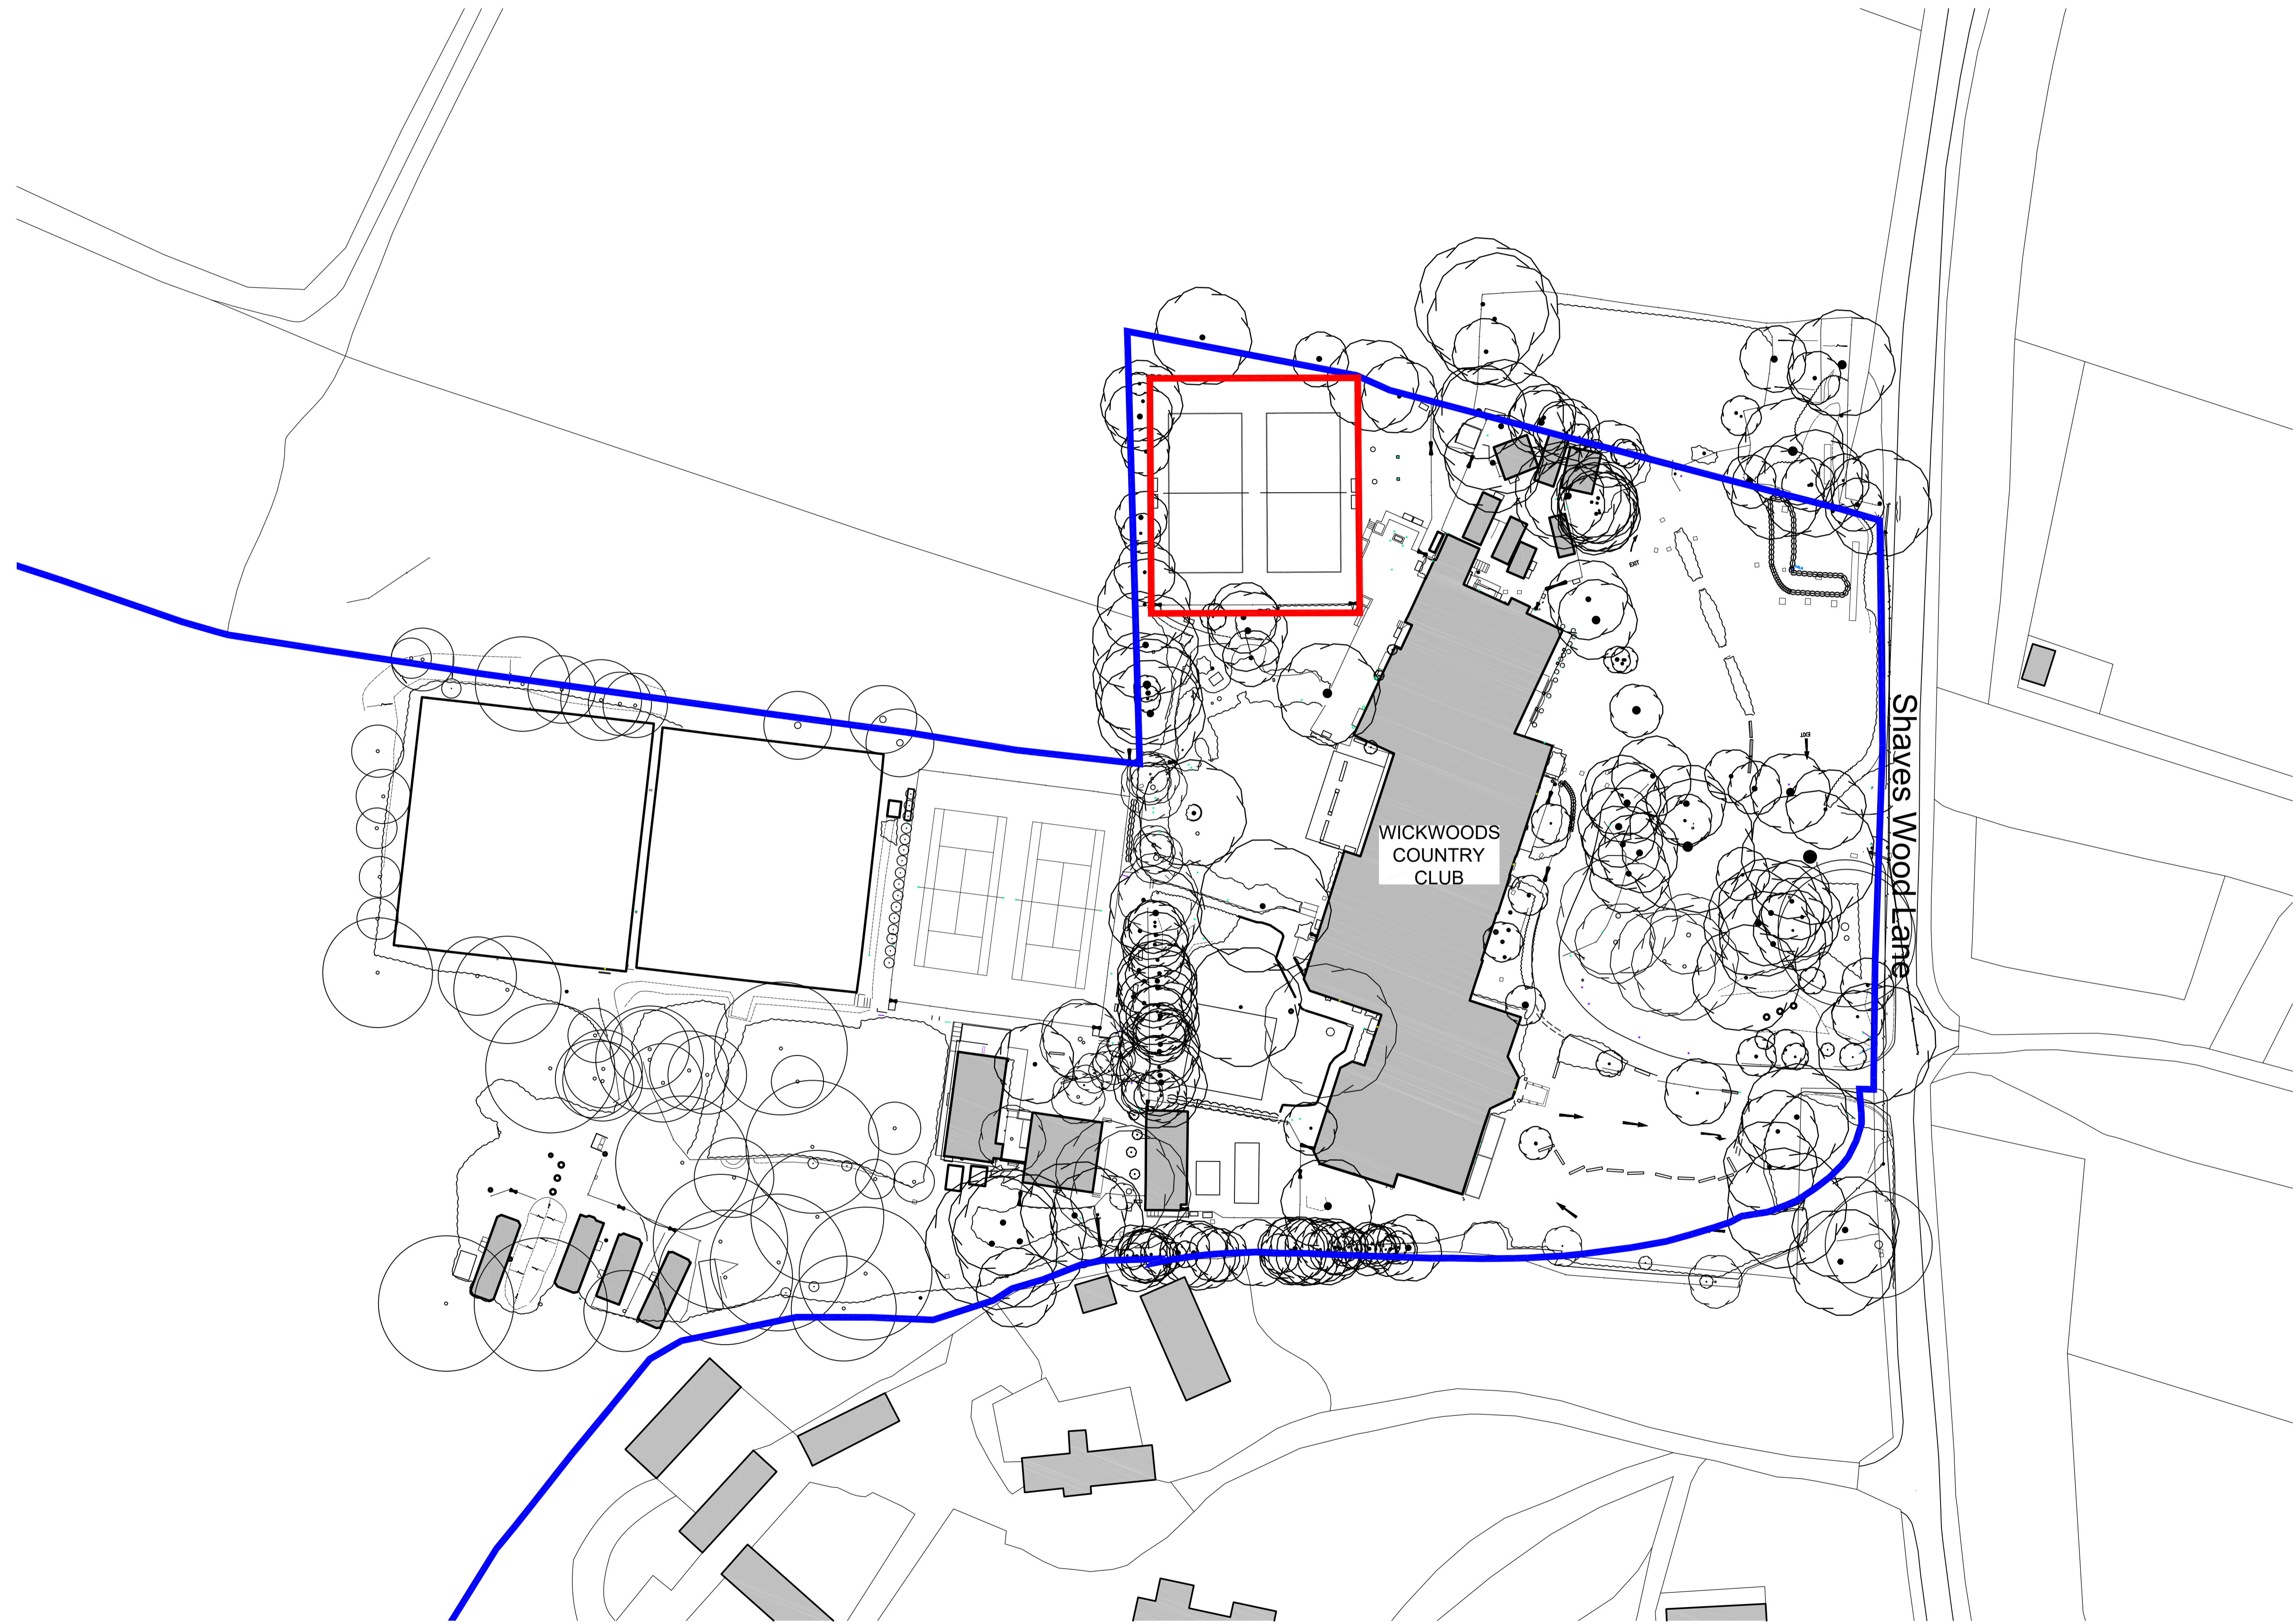

REVISION P01 BY: HP CHECKED: MPB DATE: 16/01/2024  
 PLANNING ISSUE  
 STATUS

**S4a | FOR PLANNING**

CLIENT

**David Lloyd**  
 CLUBS

PROJECT **WICKWOODS COUNTRY CLUB  
 PADEL COURTS**

TITLE **EXISTING  
 SITE PLAN**

**Hadfield Cawkwell Davidson**  
 Broomgrove Lodge, 13 Broomgrove Rd, Sheffield, S10 2LZ T 0114 266 8181 www.hcd.co.uk

HCD PROJECT NO. 2022-226	SCALE 1:500 @ A1	REV <b>P01</b>
PROJECT NO. 22226	ORIGINATOR HCD	VOLUME 00
LEVEL 00	TYPE DR	ROLE + NUMBER A-PL-101