
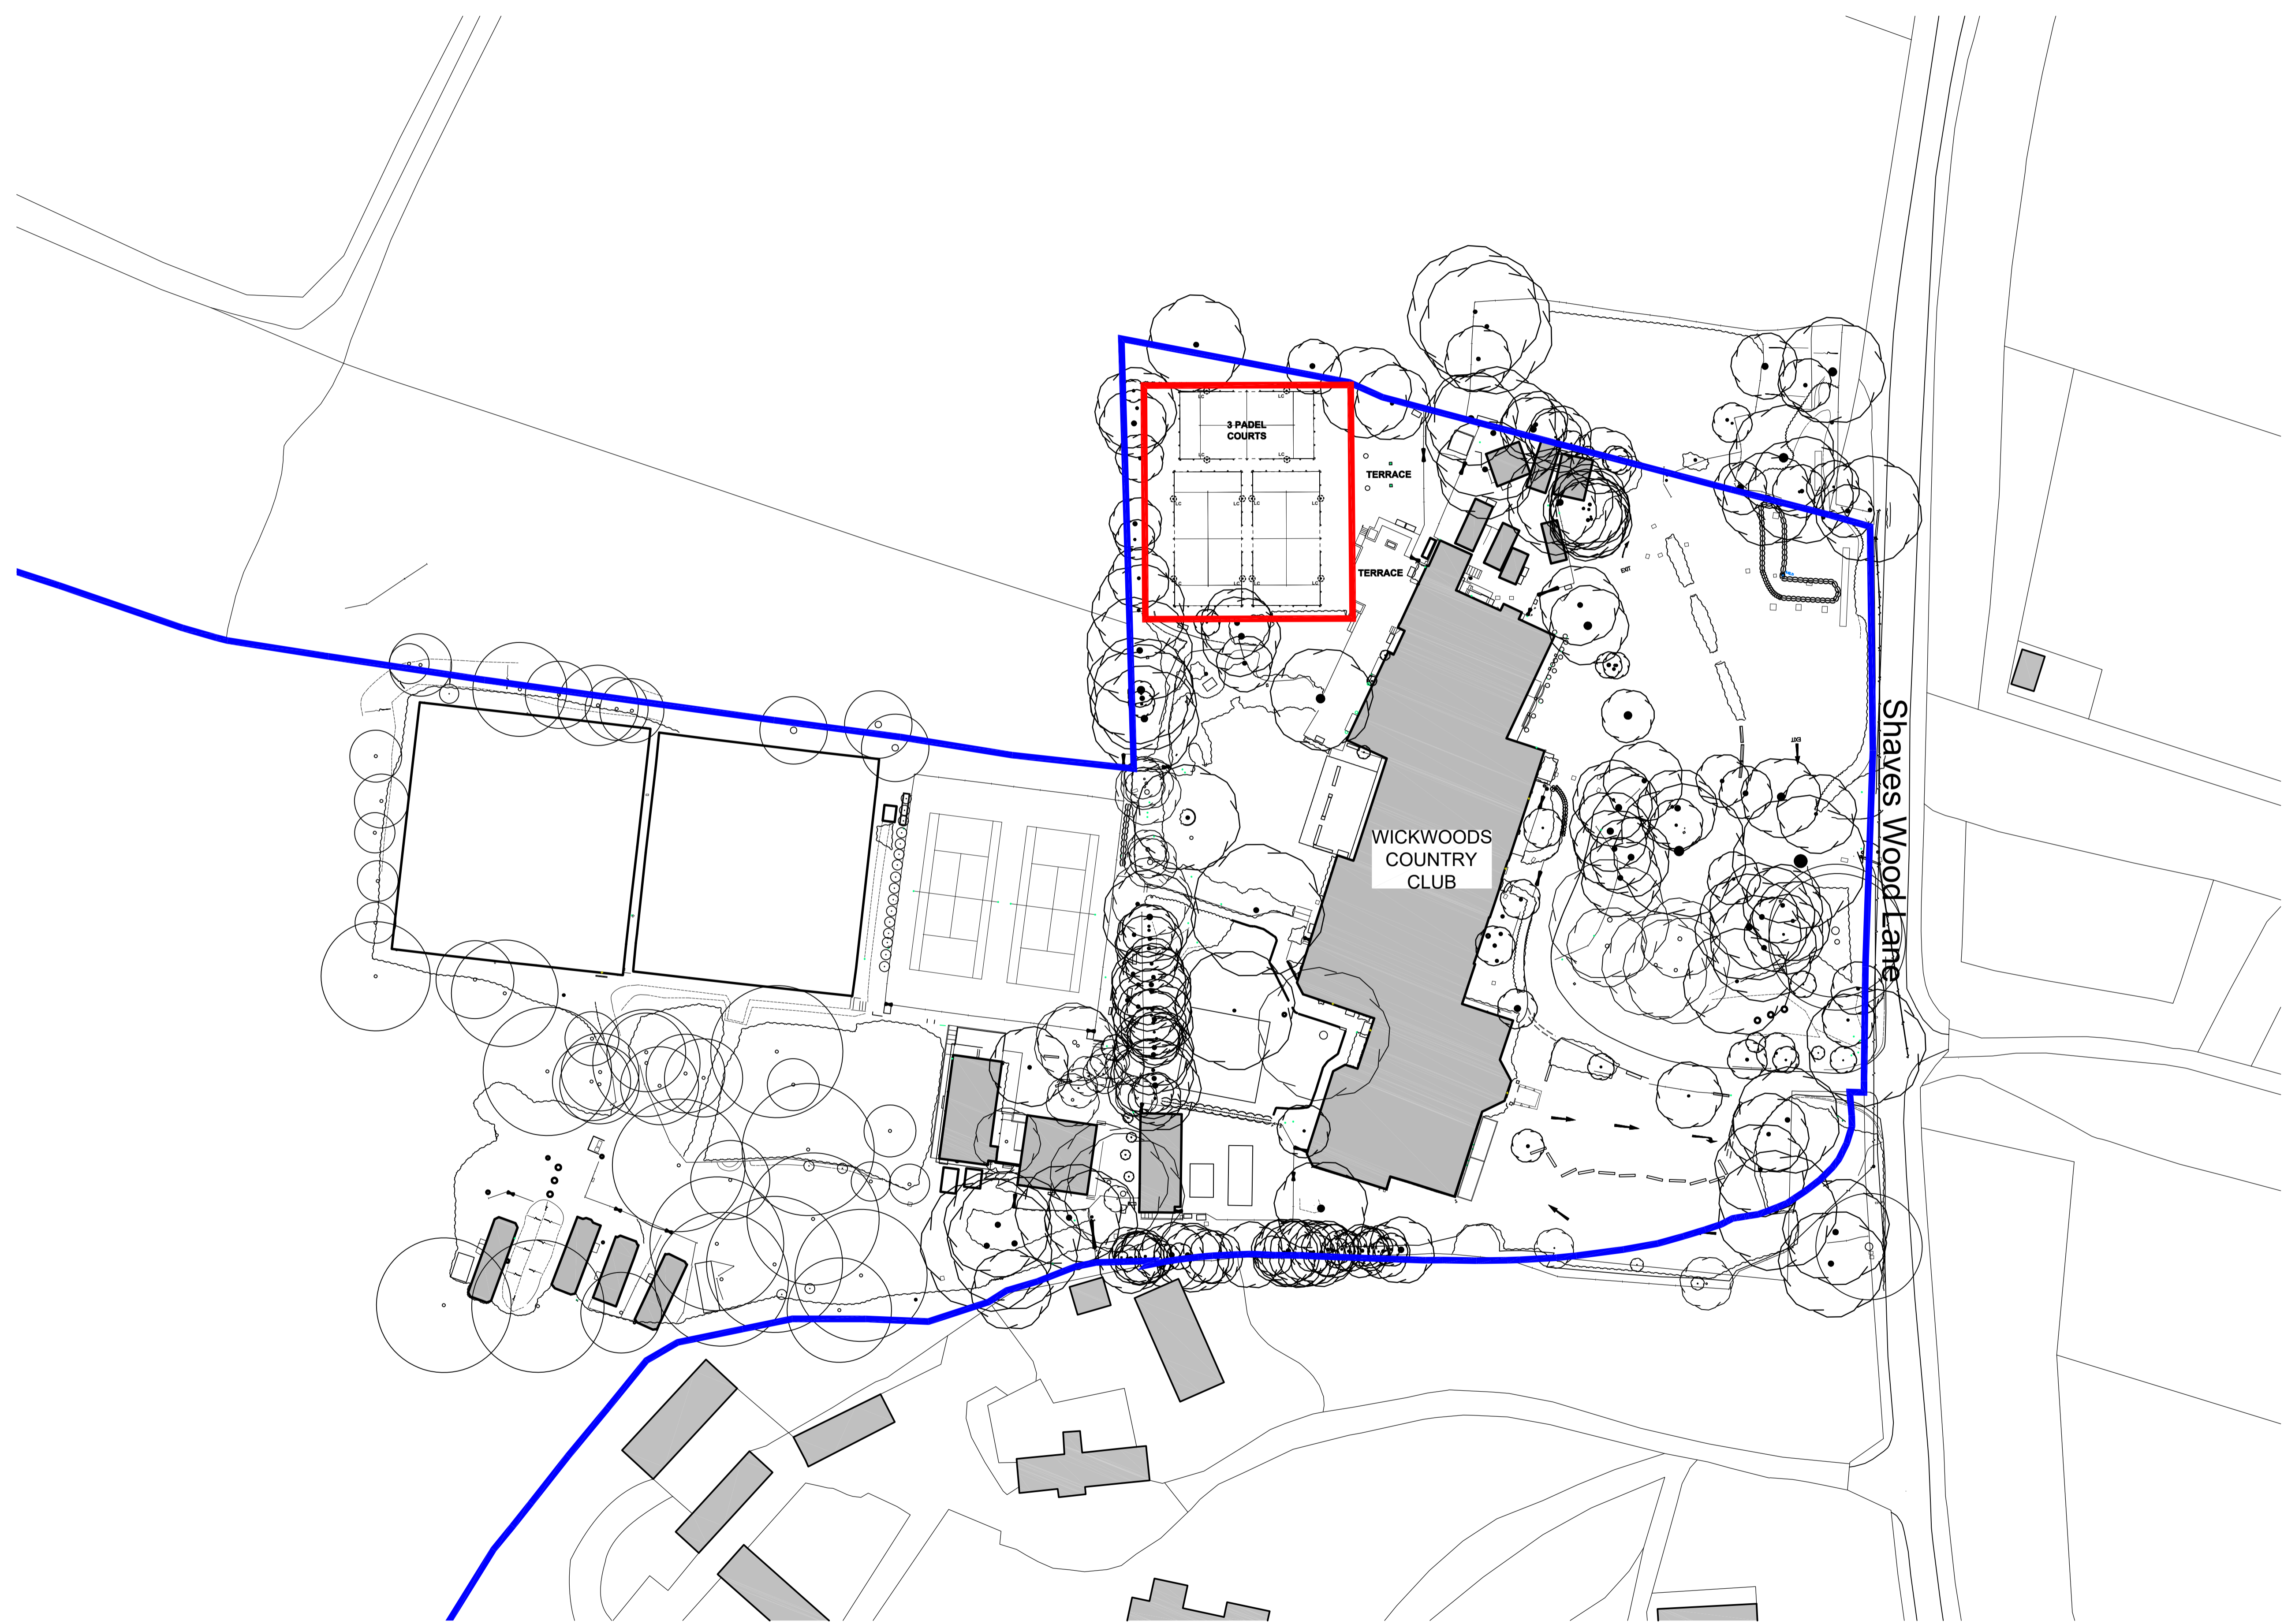


- KEY
- Site Boundary
66370 m² (16.40 acres)
 - Application Boundary
1068.3 m²

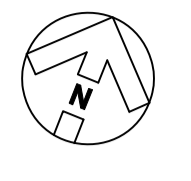

REVISION P01 BY: HP CHECKED: MPB DATE: 16/01/2024
 PLANNING ISSUE
 STATUS

S4a | FOR PLANNING

CLIENT

David Lloyd
 CLUBS

PROJECT **WICKWOODS COUNTRY CLUB
 PADEL COURTS**

TITLE **PROPOSED
 SITE PLAN**

Hadfield Cawkwell Davidson
 Broomgrove Lodge, 13 Broomgrove Rd, Sheffield, S10 2LZ T 0114 266 8181 www.hcd.co.uk

HCD PROJECT NO. 2022-226	SCALE 1:500 @ A1	REV P01
PROJECT NO. 22226	ORIGINATOR HCD	VOLUME 00
LEVEL 00	TYPE DR	ROLE + NUMBER A-PL-102