
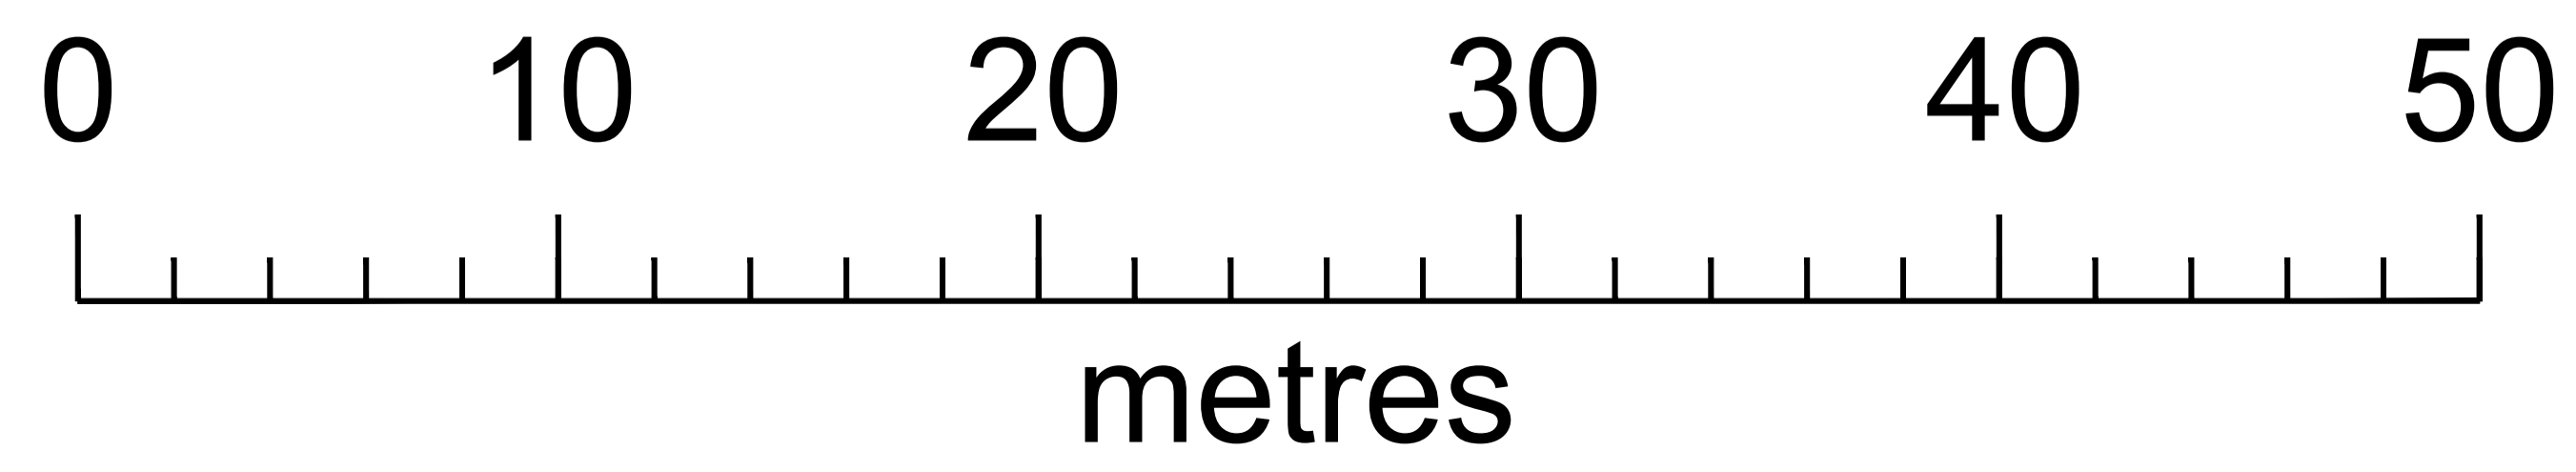


© Portakabin Limited 2017
 This drawing is the property of Portakabin Limited.
 It must not be copied or reproduced or divulged to anyone without written permission.
 Do not scale off this drawing
 All discrepancies to be reported to Portakabin Limited.

Rev	Date Approved	Description	Checked	Reviewed	Approved
	YYYY-MM-DD	Initial Release	Checker Name	Reviewer Name	Approver Name
P1					

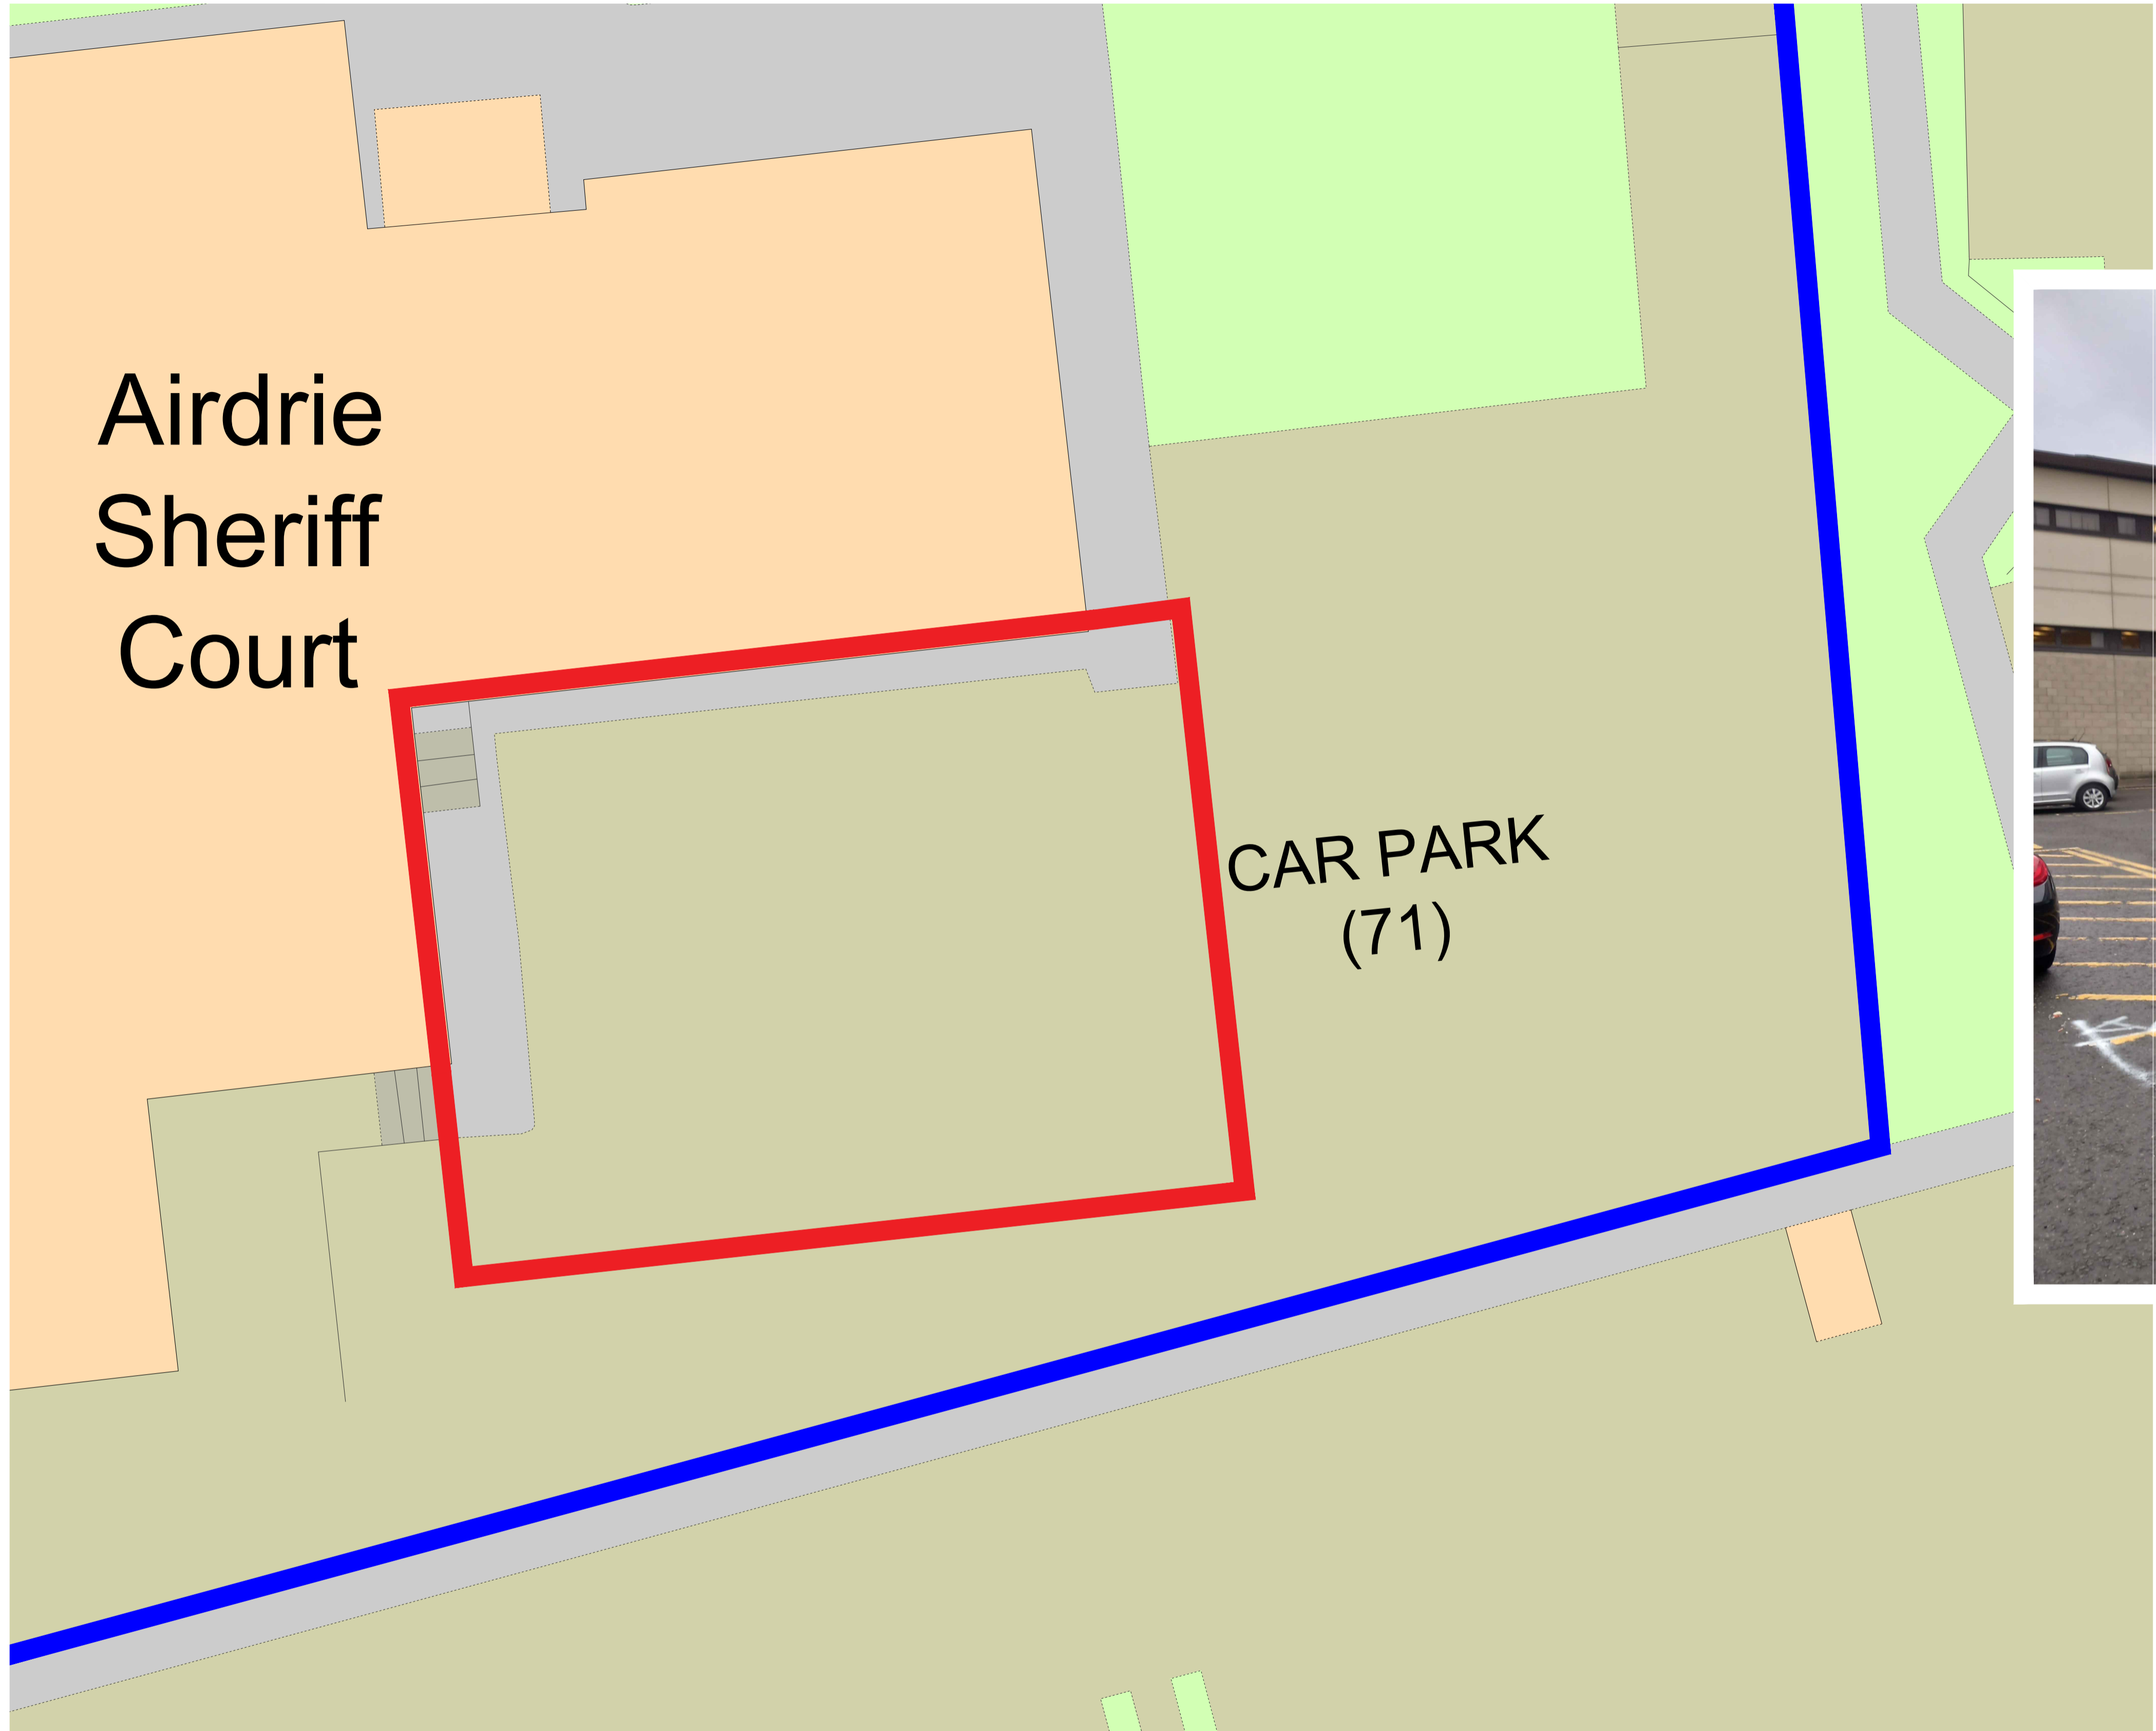

- SITE OWNERSHIP BOUNDARY (7164 m²)
- DEVELOPMENT AREA BOUNDARY (685 m²)

Portakabin
 Portakabin (Scotland) Limited
 Whistleberry Road Hamilton ML3 0EJ
 +44 (0)1698 713320
portakabin.co.uk

Status: S2	Purpose Of Issue: Information
Client: Scottish Courts & Tribunal Service	
Project: Office Building	
Title: Existing Site Plan	
Drawn & Checked: JBY	Reviewed: []
18.03.2024	Approved: []
Scale @ A1	1:150
Portakabin Number: 1325593	Client Reference: []
Project: PKE	Originator: HP
Zone: SP	Level: DR
Type: A	Role: 2001
Rev: []	Rev: []