


© Portakabin Limited 2017  
 This drawing is the property of Portakabin Limited.  
 It must not be copied or reproduced or divulged to anyone without written permission.  
 Do not scale off this drawing  
 All discrepancies to be reported to Portakabin Limited.

| Rev | Date Approved | Description | Checked | Reviewed | Approved |
|-----|---------------|-------------|---------|----------|----------|
| -   | -             | -           | -       | -        | -        |

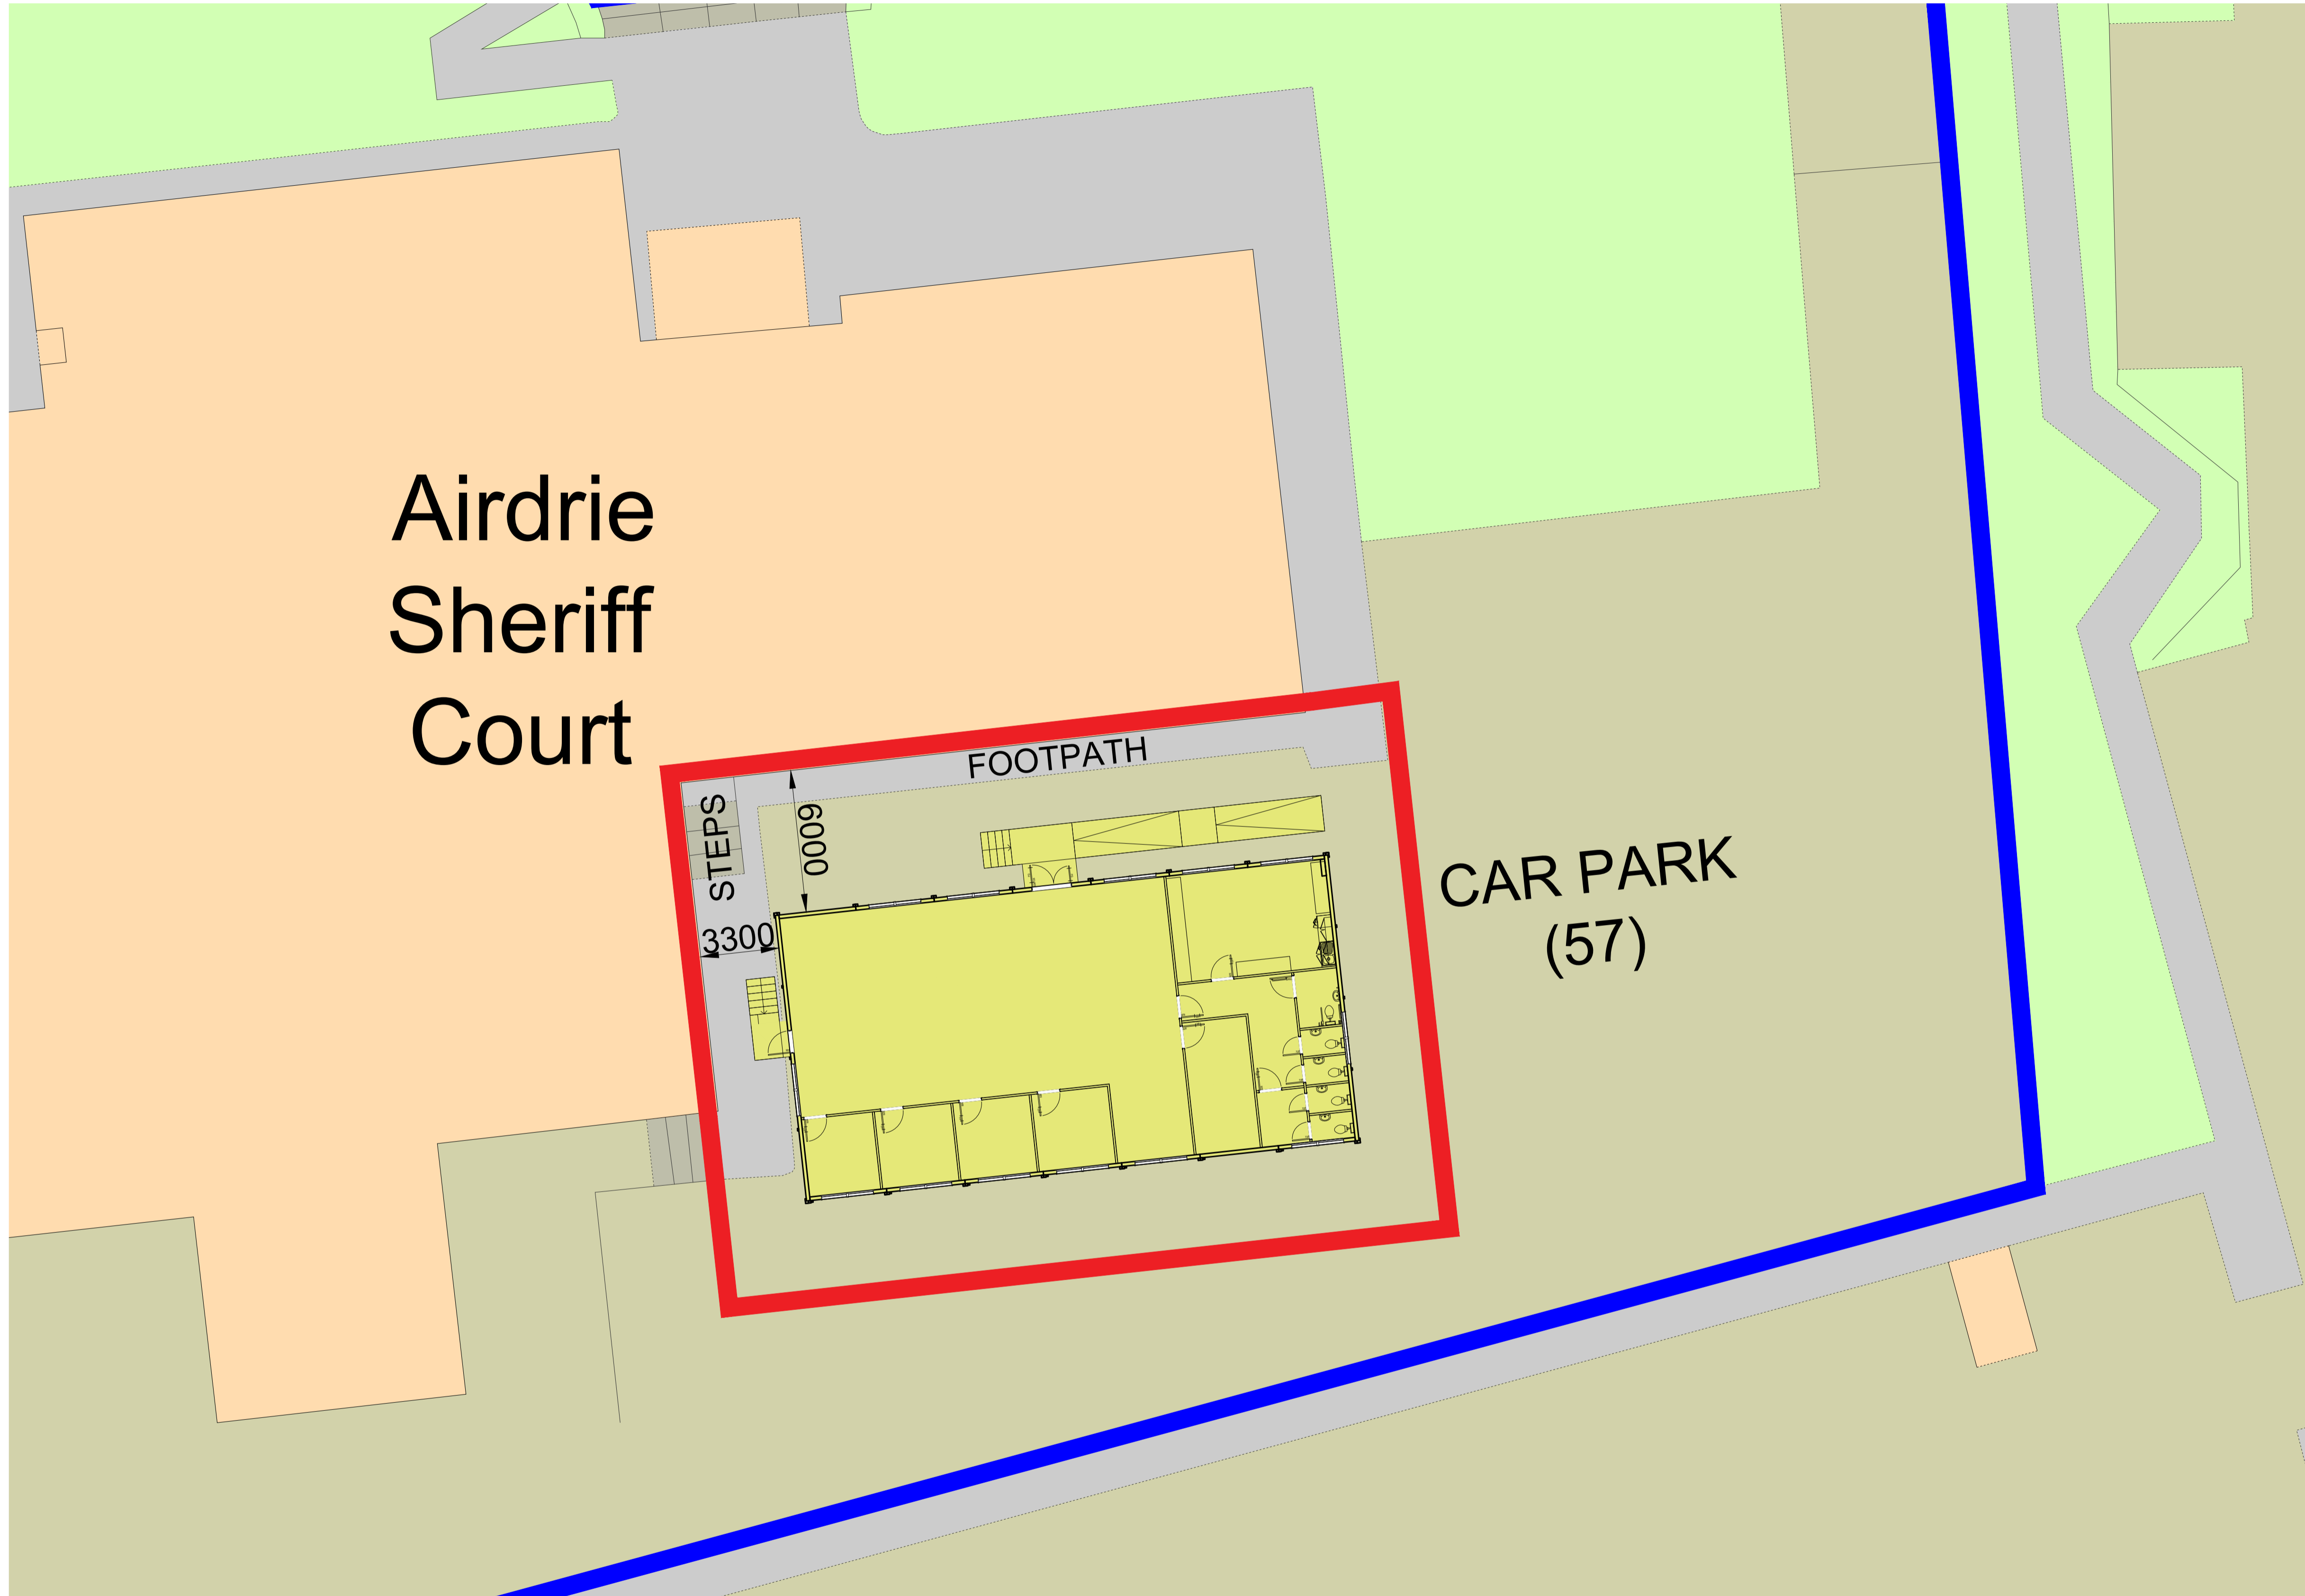



Airdrie  
 Sheriff  
 Court

STEPS  
 3300

FOOTPATH

6000

CAR PARK  
 (57)

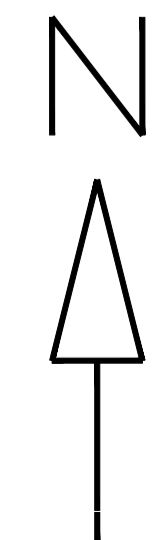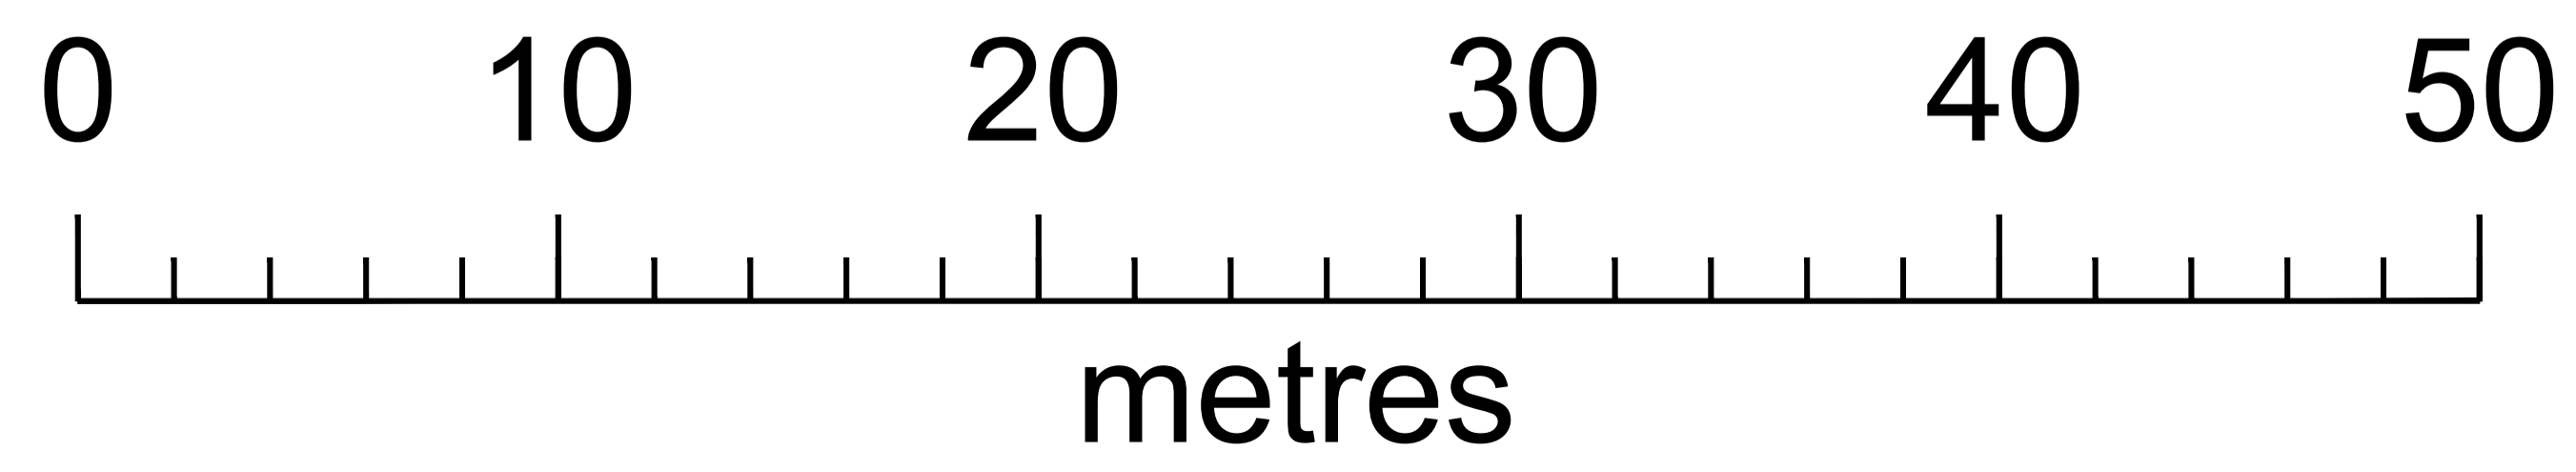

- SITE OWNERSHIP BOUNDARY  
(7164 m<sup>2</sup>)
- DEVELOPMENT AREA BOUNDARY  
(685 m<sup>2</sup>)

**Portakabin**  
 Portakabin (Scotland) Limited  
 Whistleberry Road Hamilton ML3 0EJ  
 +44 (0)1698 713320  
 portakabin.co.uk

| Status: S2   | Purpose Of Issue: Information |         |            |      |       |        |      |        |     |     |    |    |    |   |      |  |  |
|--|-------------------------------|---------|------------|------|-------|--------|------|--------|-----|-----|----|----|----|---|------|--|--|
| Client: Scottish Courts & Tribunal Service   |                               |         |            |      |       |        |      |        |     |     |    |    |    |   |      |  |  |
| Project: Office Building   |                               |         |            |      |       |        |      |        |     |     |    |    |    |   |      |  |  |
| Title: Proposed Site Plan  |                               |         |            |      |       |        |      |        |     |     |    |    |    |   |      |  |  |
| Drawn & Checked: JBY   | Reviewed: Approved            |         |            |      |       |        |      |        |     |     |    |    |    |   |      |  |  |
| 18.03.2024   |                               |         |            |      |       |        |      |        |     |     |    |    |    |   |      |  |  |
| Scale @ A1: 1:150  |                               |         |            |      |       |        |      |        |     |     |    |    |    |   |      |  |  |
| Portakabin Number: 1325593   | Client Reference:             |         |            |      |       |        |      |        |     |     |    |    |    |   |      |  |  |
| <table border="1"> <thead> <tr> <th>Project</th> <th>Originator</th> <th>Zone</th> <th>Level</th> <th>Type</th> <th>Role</th> <th>Number</th> <th>Rev</th> </tr> </thead> <tbody> <tr> <td>PKE</td> <td>HP</td> <td>SP</td> <td>DR</td> <td>A</td> <td>2002</td> <td></td> <td></td> </tr> </tbody> </table> |                               | Project | Originator | Zone | Level | Type   | Role | Number | Rev | PKE | HP | SP | DR | A | 2002 |  |  |
| Project  | Originator                    | Zone    | Level      | Type | Role  | Number | Rev  |        |     |     |    |    |    |   |      |  |  |
| PKE  | HP                            | SP      | DR         | A    | 2002  |        |      |        |     |     |    |    |    |   |      |  |  |