



SOUTHERNHAY

GREAT OAKS

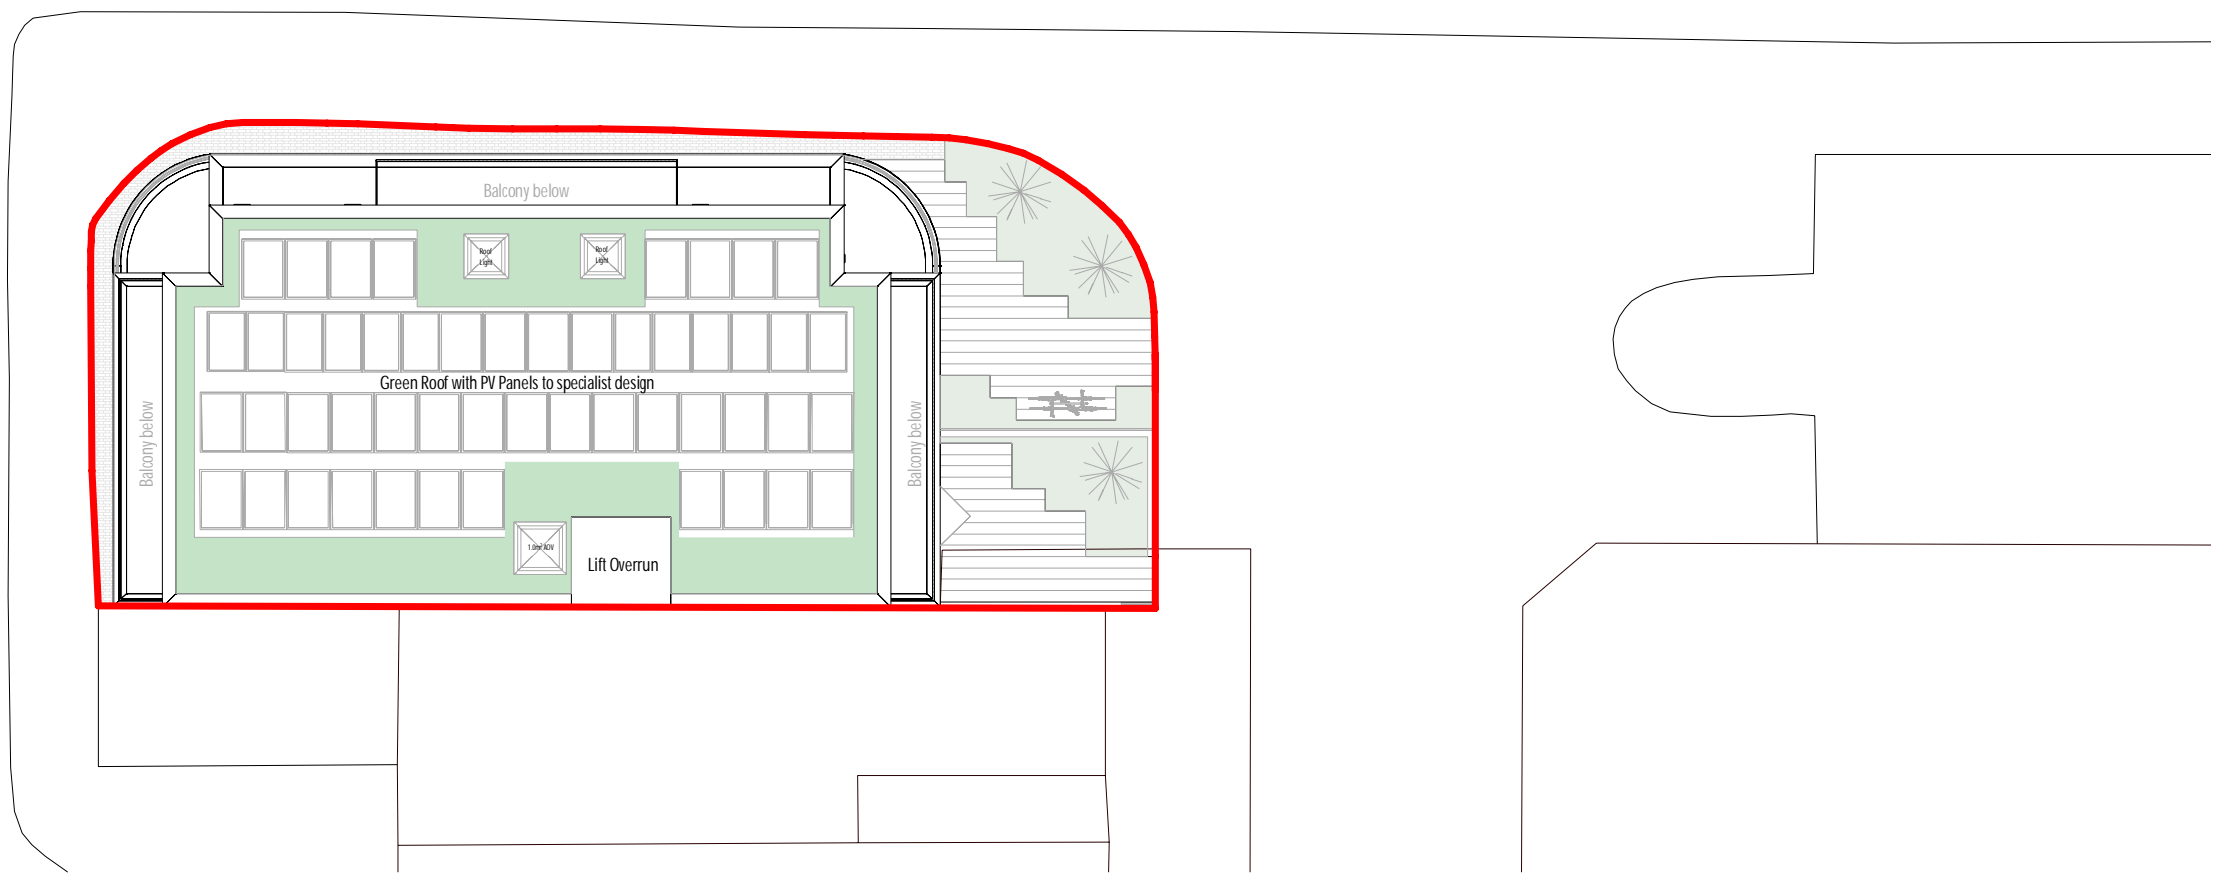

1 Proposed Site Plan
1 : 200

PLANNING NOTES:
 1. THIS DRAWING IS COPYRIGHT AND MUST NOT BE REPRODUCED IN WHOLE OR IN PART WITHOUT WRITTEN PERMISSION OF GAA DESIGN.
 2. THIS DRAWING REPRESENTS DESIGN INTENT AND CONCEPT ONLY. HENCE IT CAN BE SCALED FOR PLANNING PURPOSES ONLY.
 3. THIS DOCUMENT AND ALL ASSOCIATED DOCUMENTS ARE PREPARED FOR SPECIFIC SITE AND EVENT, AND INCORPORATE CALCULATIONS AND MEASUREMENTS AVAILABLE FROM THE CLIENT AT THE TIME OF DRAFTING.
 4. THE RECIPIENT AGREES TO PROTECT THE CONTENTS FROM DISTRIBUTION AND DISSEMINATION EXCEPT AS REQUIRED FOR THE SPECIFIC EVENT NAMED, WITHOUT THE WRITTEN PERMISSION OF THE DESIGNER.
 5. USE OF THIS DESIGN IS GRANTED TO THE CLIENT FOR THE SPECIFIC AND NAMED EVENT ONLY.
 COPYRIGHT © 2019

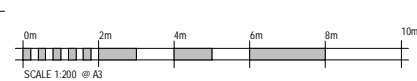

PROJECT NAME
Land adjacent to 6 Southernhay, Basildon

DRAWING TITLE
Proposed Site Plan

MODEL REVISION CODE SUITABILITY DESCRIPTION
C02 A2 Authorized and Accepted

PROJECT NUMBER
23021

DATE SCALE
12/03/2024 1 : 200

DOCUMENT NUMBER
23021-GAA-ZZ-00-DR-A-0101

DRAWN CHECK
GG AP

REVIEWED APPROVED
GG SB

REV NO.
C01

