


2008

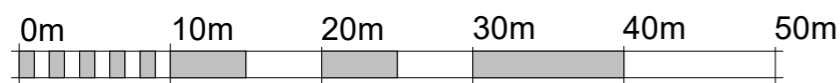

VISUAL SCALE 1:500 @ A3

LANGLEY

Planning & Design

Copse Farm House, Brookshill Drive, Harrow, HA3 6SB

www.LangleyPlanning.co.uk info@LangleyPlanning.co.uk

Mr & Mrs Segal

53 Oakridge Radlett,
WD7 8EZ

Existing Site Plan

Project number 5634586

Date 08/23

Drawn by DKH

Checked by CLT

SP02

Scale 1 : 500 @ A3