



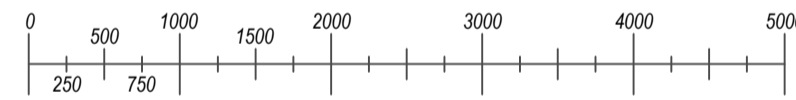

Existing Rear Elevation  
Scale: 1:50

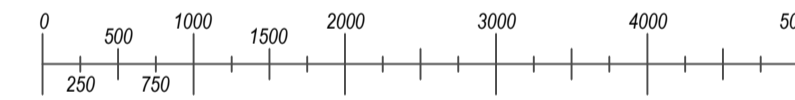

Proposed Rear Elevation  
Scale: 1:50




Solar panels  
Eurener 430W Mono Block  
Total 6.88Kw system

3No. 550mm wide X 780mm  
high Velux rooflights with  
coupled flashing



Location Plan  
Scale: 1:1250

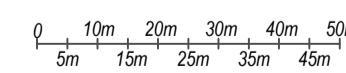

**Tim Moll Architecture**  
Chartered Architect

JOB 1712

TIM MOLL ARCHITECTURE  
36 THE ROYAL HOSPITAL SCHOOL  
HOLBROOK SUFFOLK IP92FA  
M. 07818087280  
E. tim@timmoll.com

CLIENTS	<b>MR &amp; MRS HUNT</b>		
JOB LOCATION	<b>14 TREMLETT LANE,</b>		
JOB DESCRIPTION	<b>NEW REAR ROOF LIGHTS AND SOLAR PANELS. NEW FRONT RAILINGS AND GATE</b>		
DRAWING	<b>EXISTING &amp; PROPOSED</b>		
DATE	SCALE	DRAWING NUMBER	DRAWN BY
<b>MARCH 2024</b>	<b>AS SHOWN @ A1</b>	<b>.01</b>	<b>TM</b>

COPYRIGHT TIM MOLL ARCHITECTURE. ALL DIMENSIONS ARE TO BE MEASURED ON SITE AND NOT SCALED FROM THIS DRAWING.