


ORCHARD HOUSE

MINSTREL COTTAGE

OLD THATCH

1 ROOF PLAN
1 : 100

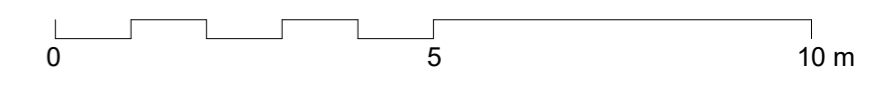

David Blanco Associates
 91C Penton Place, London SE17 3JR
 +44 (0) 7917852373 E: info@davidblanco.co.uk

COPYRIGHT: David Blanco Associates Ltd reserves all rights to these drawings, design and/or any other data contained herein. No part of the drawings, designs and/or other data contained herein may be reproduced, modified, transmitted or used in any form by any means for any purpose without the prior written consent of DDBA Ltd other than for the sole purpose for which such drawings, design and/or other data are provided.

DIMENSIONS: Contractors shall work from figured dimensions only. Contractors must check all dimensions on site. Discrepancies must be reported immediately to the architect for clarification before proceeding on relevant work.

Rev.	Date	Comment	By

Rev.	Date	Comment	By

Notes:

Orchard House, Westmill
Buntingford SG9 9LL

Project:
PROPOSED FRONT GARAGE

Drawing ROOF PLAN PROPOSED			
Project No. UK129	Stage 2	Drawing No. A104	Revision
Scale 1 : 100@A2	Date 11.03.24	Drawn By DB	Checked By DB