

EXTERNAL MATERIALS



ROOF TILES:
Cembrit 'Zealand' blue/black slate



MAIN BRICKS:
Kent Yellow Multi




FEATURE BRICKS
(banding and soldiers):
Tornado Stock



WEATHERBOARDING:
Non Combustible Cladding
Dark Stained Timber Effect

Arch Former over window
& door openings to match
in colour & material to
power coated aluminium
windows

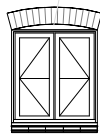

- REAR (SOUTH FACING) ELEVATION -


Mild steel railing
to cycle enclosure
(round bars
matching railings
to garage area
openings) in
accordance to
plann. ref:

21/502579/FULL

Pergola design retained
from approved planning
drawings plann. ref:

21/502579/FULL

Existing Column

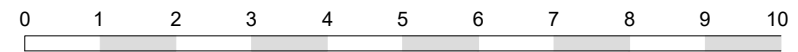

revisions

- A - Schedule of Materials
- B - Replacing of 1 no car park space (outside space) with 11no bicycle storage spaces.

GB&P
Geoff Beardsley & Partners (UK) LLP
 CHARTERED ARCHITECTS AND CDM CO-ORDINATORS
 Elin House, 1A Elin Grove, Teddington, Middlesex TW11 8RD
 Tel: 020 86144374 Fax: 020 89778494
 www.gbpartners.co.uk

client

MJV Design

job

34-C Gabriel's Hill
Maidstone
ME15 6JJ

title

PROPOSED REAR ELEVATION
(SOUTH) -

dwg no.

2011/ 210B

scale 1:50 @ A1 date MAR 2024
1:100 @ A3