


Existing Site Plan

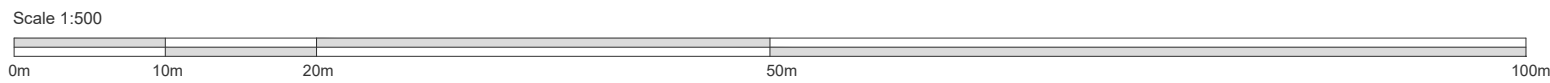

THIS DRAWING IS COPYRIGHT  
ALL DIMENSIONS TO BE CHECKED ON SITE  
DO NOT DIMENSION FROM THIS DRAWING

Rev	Date	Description

**QN Design**

21 Starmer Close, Cosby	Drawing P01	Rev -
Existing Site Plan	Issue Date 23.11.2023	Scale 1:500@A3
PLANNING APPLICATION ONLY	Drawn SQ	Checked SQ