


○ Proposed Site Plan

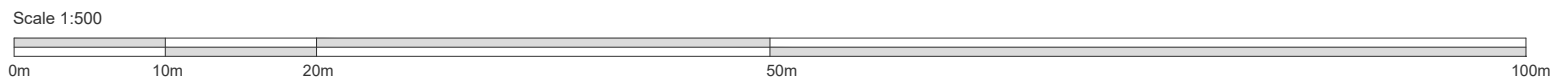

THIS DRAWING IS COPYRIGHT
ALL DIMENSIONS TO BE CHECKED ON SITE
DO NOT DIMENSION FROM THIS DRAWING

Rev	Date	Description

QN Design

21 Starmer Close, Cosby	Drawing P02	Rev -
Proposed Site Plan	Issue Date 23.11.2023	Scale 1:500@A3
PLANNING APPLICATION ONLY	Drawn SQ	Checked SQ