


**00 - Proposed Site Plan**  
Scale: 1 : 200@A3

**Drawing Status Key:**

SK	- Sketch	P	- Preliminary
D	- Draft	S	- Submitted
A	- Approved	T	- Tender
C	- Construction	IN	- Information

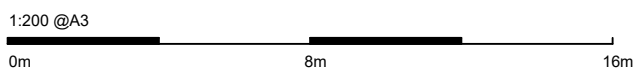

Proposed Site Plan		Status:
Drawing Ref:	963P .101b	P

Revision	Description	Date
a	Revised to LPA's Comments	04.09.23
b	Site Boundary Amended	12.09.23

Drawn by: HB  
 Checked by: DH  
 Scale @ A3: As indicated

