


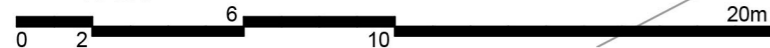

Proposed Site Plan

Scale: 1:200



New Detached House

Land adjacent to 31 Wood Lane, Darenth

Proposed Site Plan

Drawing No.
2304 - 02 A

Date: Feb 2024
Scale: 1:200 @ A3
Drawn: KE

KUBE
ARCHITECTURE