


11 Beaufort Cres, Stoke Gifford
 Ground Floor Plan As Existing
 (scale 1:50@A3)

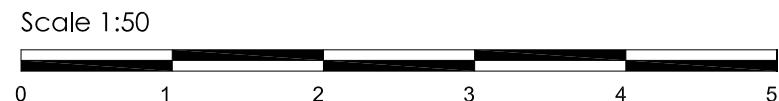

Notes:	SITE:	11 Beaufort Crescent, Stoke Gifford Bristol BS34 8QX		001	P0697	5/03/24	 <small>planning & design services</small>	RHM Planning & Design Services 19 Russell Grove Westbury Park BRISTOL BS6 7UD Tel: + 044 (0)7810 821409 Email: info@rhmplanning.co.uk www.rhmplanning.co.uk
	TITLE:	Existing Ground floor plan		1:50 SCALE AT A3	MB DRAWN.	MB CHECKED.		