

1

TN124 Titan Building


1 : 35

Copyright Portakabin Limited 2022

This drawing is the property of Portakabin Limited. It must not be copied or reproduced or divulged to anyone without written permission.

Do not scale off this drawing. All discrepancies to be reported to Portakabin Limited.

Rev	Description	Date	By
A	Initial Drawing	05/03/24	OS

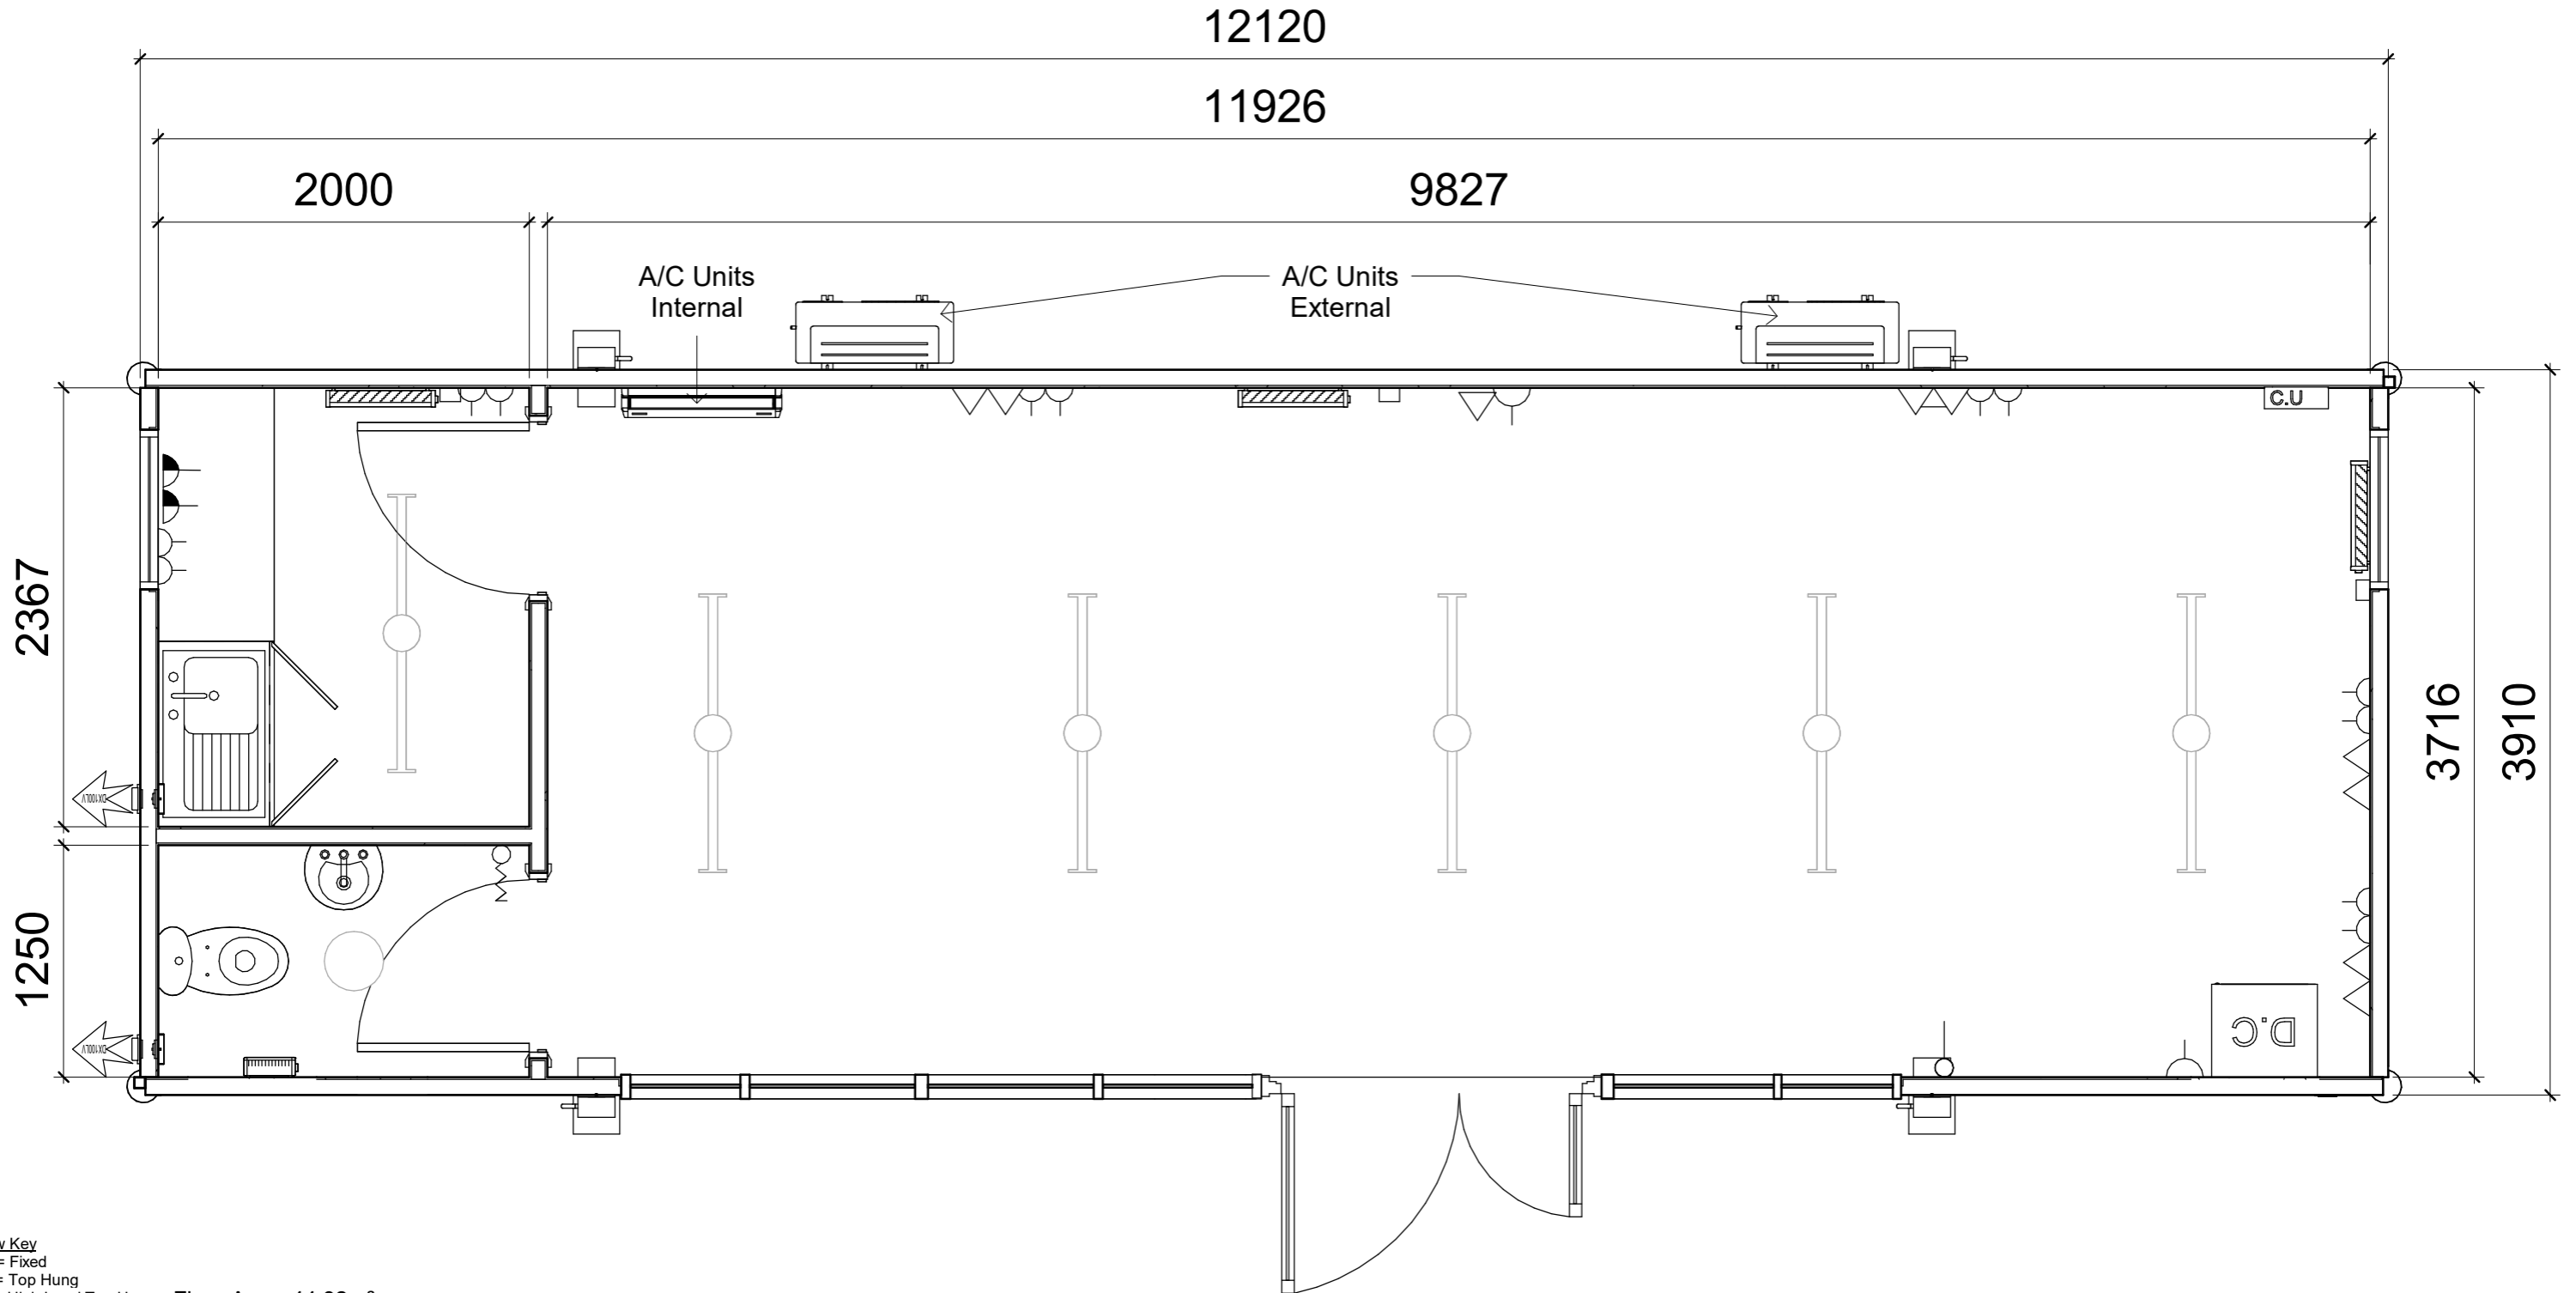

Window Key
 F = Fixed
 TH = Top Hung
 HLTH = High Level Top Hung
 HLF = High Level Fixed
 F/TH = Fixed / Top Hung

Floor Area: 44.32m²
 Ceiling Height: 2.5m

1 Gang Way Light Switch		High Level Fan Heater	
13AMP Double Socket		Internal Bulkhead	
13 AMP Double Socket (Over-Counter)		Standard LED Light	
Convactor Heater		Venetian Blind	

Standard floor loading is 3kN/m². Any loading imposed on a floor that is greater than 3kN/m² may require strengthening. Please contact your hire centre if you expect to exceed 3kN/m².

Any fire strategy shown on this drawing is subject to Fire Officer and Building Control approval

Please note that this and any accompanying drawing(s) are for illustrative purposes only and as such, the building shown may vary from the actual finished building on site.

The position of windows, external doors and electrical fixtures (if shown) are dependent on stock availability at time of order.



Portakabin®

Portakabin Limited New Lane Huntingdon
 York YO32 9PT United Kingdom
 +44 (0)1904 611655
portakabin.co.uk


Client:		
Ton Hire		
Opportunity:		
Office Building		
Title:		
Glazed Titan with Kichenette and WC		
Scale @ A3:	Date:	Drawn By:
As indicated	05/03/24	OS
Opportunity Number:	Rev:	
OPP1317642	A	

TN124 Titan Building

Copyright Portakabin Limited 2022

This drawing is the property of Portakabin Limited. It must not be copied or reproduced or divulged to anyone without written permission.


Do not scale off this drawing. All discrepancies to be reported to Portakabin Limited.

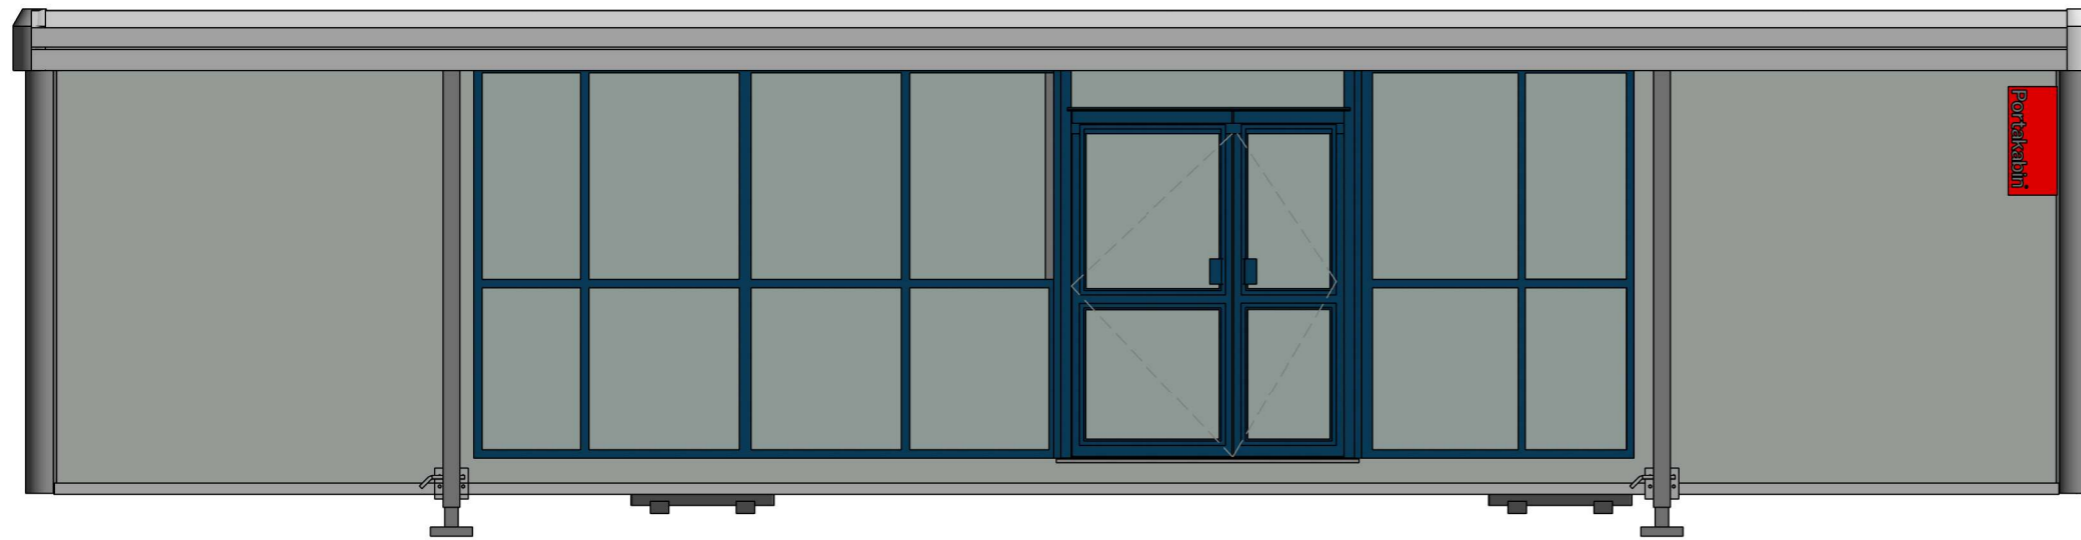


1 Front Elevation
1 : 45



2 Rear Elevation
1 : 45

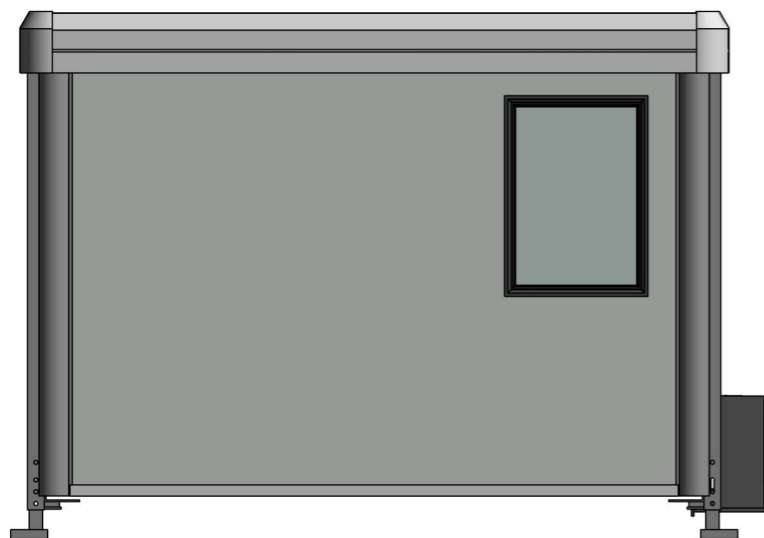

3 Side Elevation
1 : 45

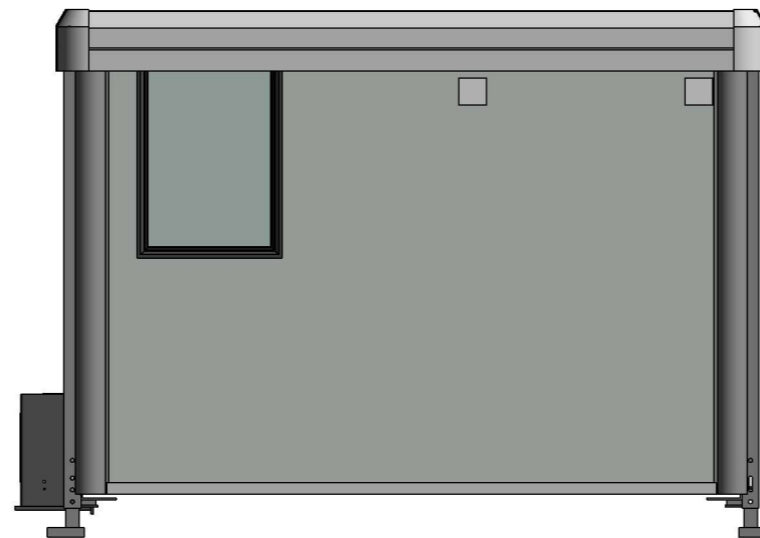

4 Side Elevation
1 : 45

EXTERNAL COLOUR SCHEME | Titan

Walls - Goosewing Grey - nearest BS ref 10 A 05
 Vertical wall trim - Goosewing Grey - nearest BS ref 10 A 05
 Bottom wall trims - Goosewing Grey - nearest BS ref 10 A 05
 Facias - Grey - RAL 7042
 Columns, external corners - Grey - BS 4800 00 A 05
 Columns, intermediate - Grey - BS 4800 00 A 05
 Windows - Blue - nearest BS 18 E 58
 Doors - Slate grey - nearest BS 18 B 25



Portakabin®

Portakabin Limited New Lane Huntingdon
 York YO32 9PT United Kingdom
 +44 (0)1904 611655
portakabin.co.uk

Client: Ton Hire		
Opportunity: Office Building		
Title: TN124 Glazed Titan		
Scale @ A3: 1 : 45	Date: 05/03/24	Drawn By: OS
Opportunity Number: OPP1317642	Rev: A	