



North Elevation - Existing
1:100



East Elevation - Existing
1:100




South Elevation - Existing
1:100




West Elevation - Existing
1:100

REPRODUCTION OF THESE DRAWINGS BY COPYING OR PRINTING IS CARRIED OUT AT YOUR OWN RISK, PLEASE REFER TO ASSOCIATED SCALE BAR. DO NOT SCALE FROM THESE DRAWINGS FOR CONSTRUCTION PURPOSES. ANY DISCREPANCIES SHOULD BE IMMEDIATELY RAISED WITH AC ARCHITECTS

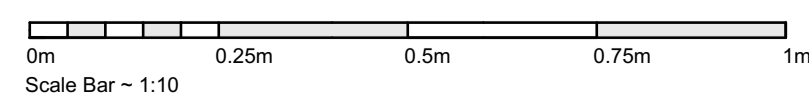


Scale Bar

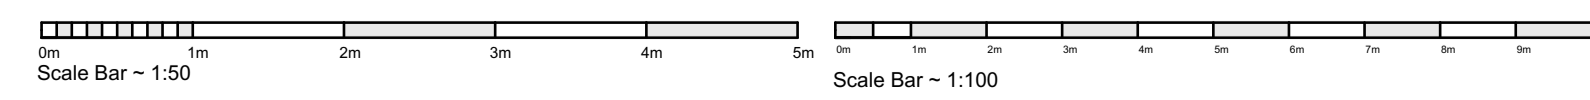


Scale Bar - 1:50

Scale Bar - 1:100

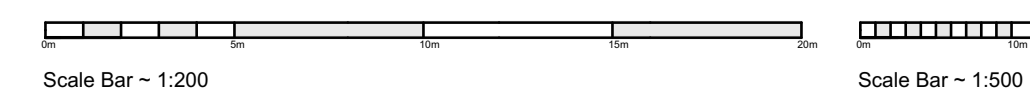

Scale Bar - 1:200

Scale Bar - 1:500

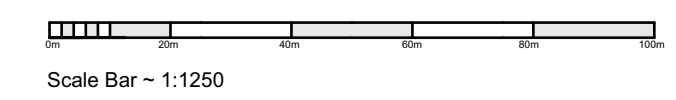

Scale Bar - 1:1250

Rev ID	Date	Comment	Drawn By

Allan Corfield
ARCHITECTS

CLIENT

PROJECT
68 MAZE GREEN ROAD
BISHOPS STORTFORD CM23
2PL

TITLE
Existing House at No.68 Elevations
PLANNING

SCALE & DATE
1:0.50 MAR 23
DRAWN
IP
CHECKED
ACA

NO. 438 - PL 301

REV
LEWIS HOUSE, UNIT 213, EAST WAY
HILLEND IND EST, DUNFERMLINE
FIFE, KY11 9JF, SCOTLAND

t - 03333 444 217
e - info@acarchitects.biz
w - www.acarchitects.biz