




MELDRUM GRANGE, OLDMELDRUM

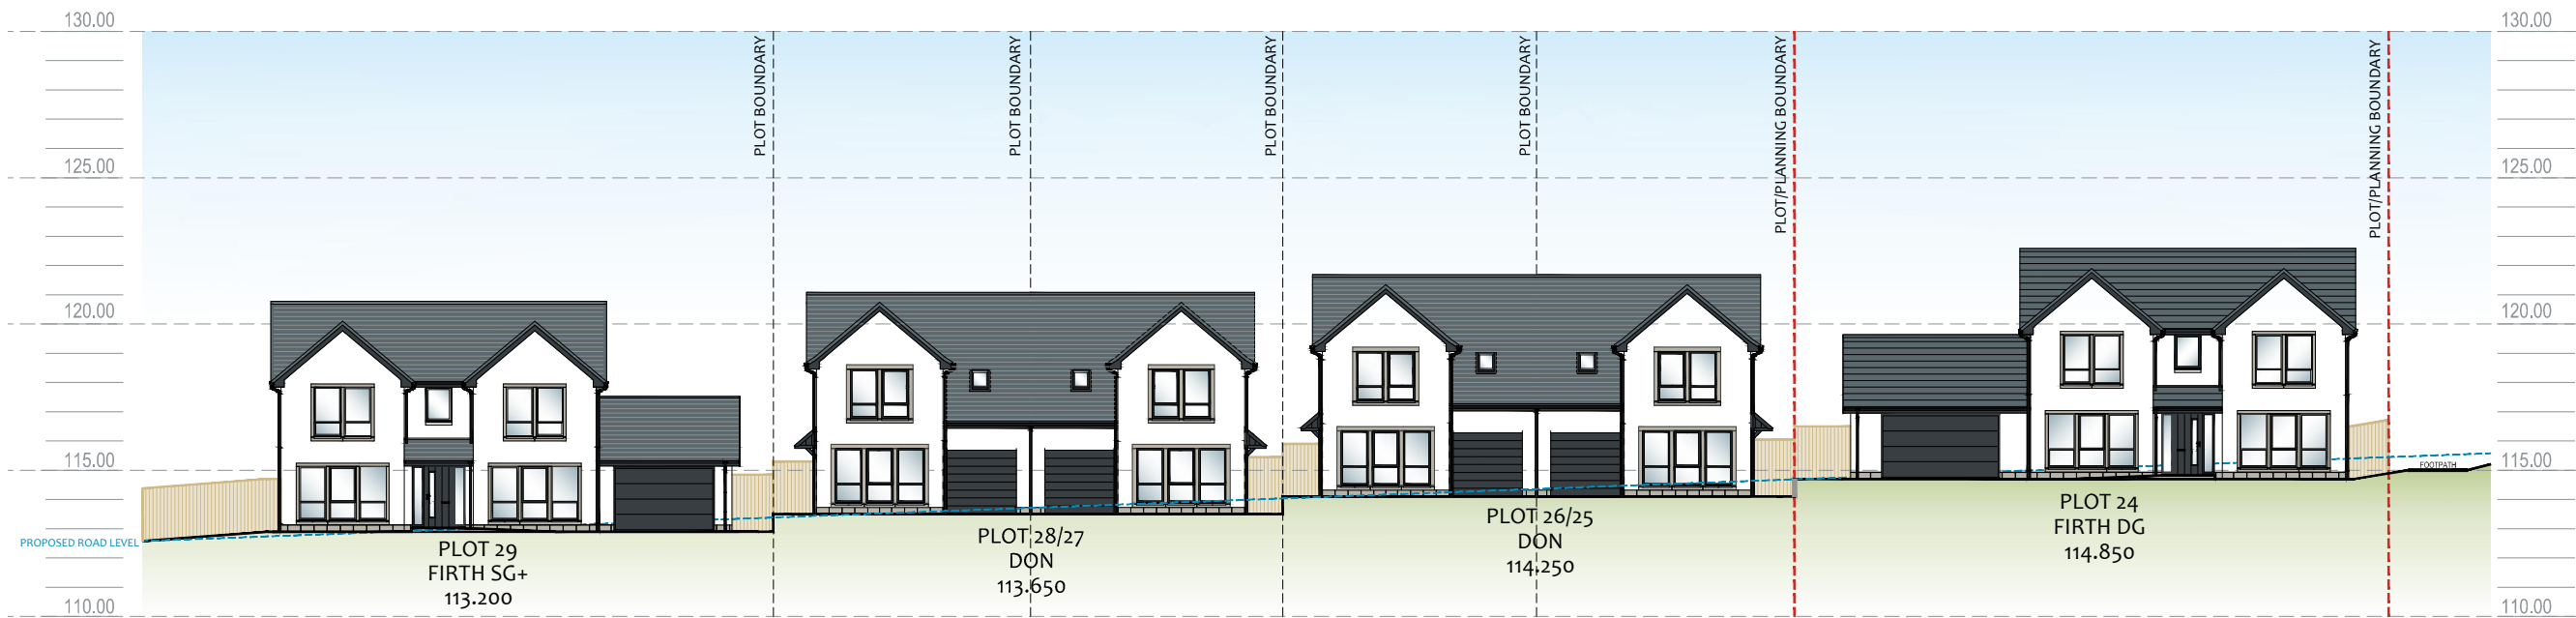

STREET SCENE A - A
SCALE: 1/250

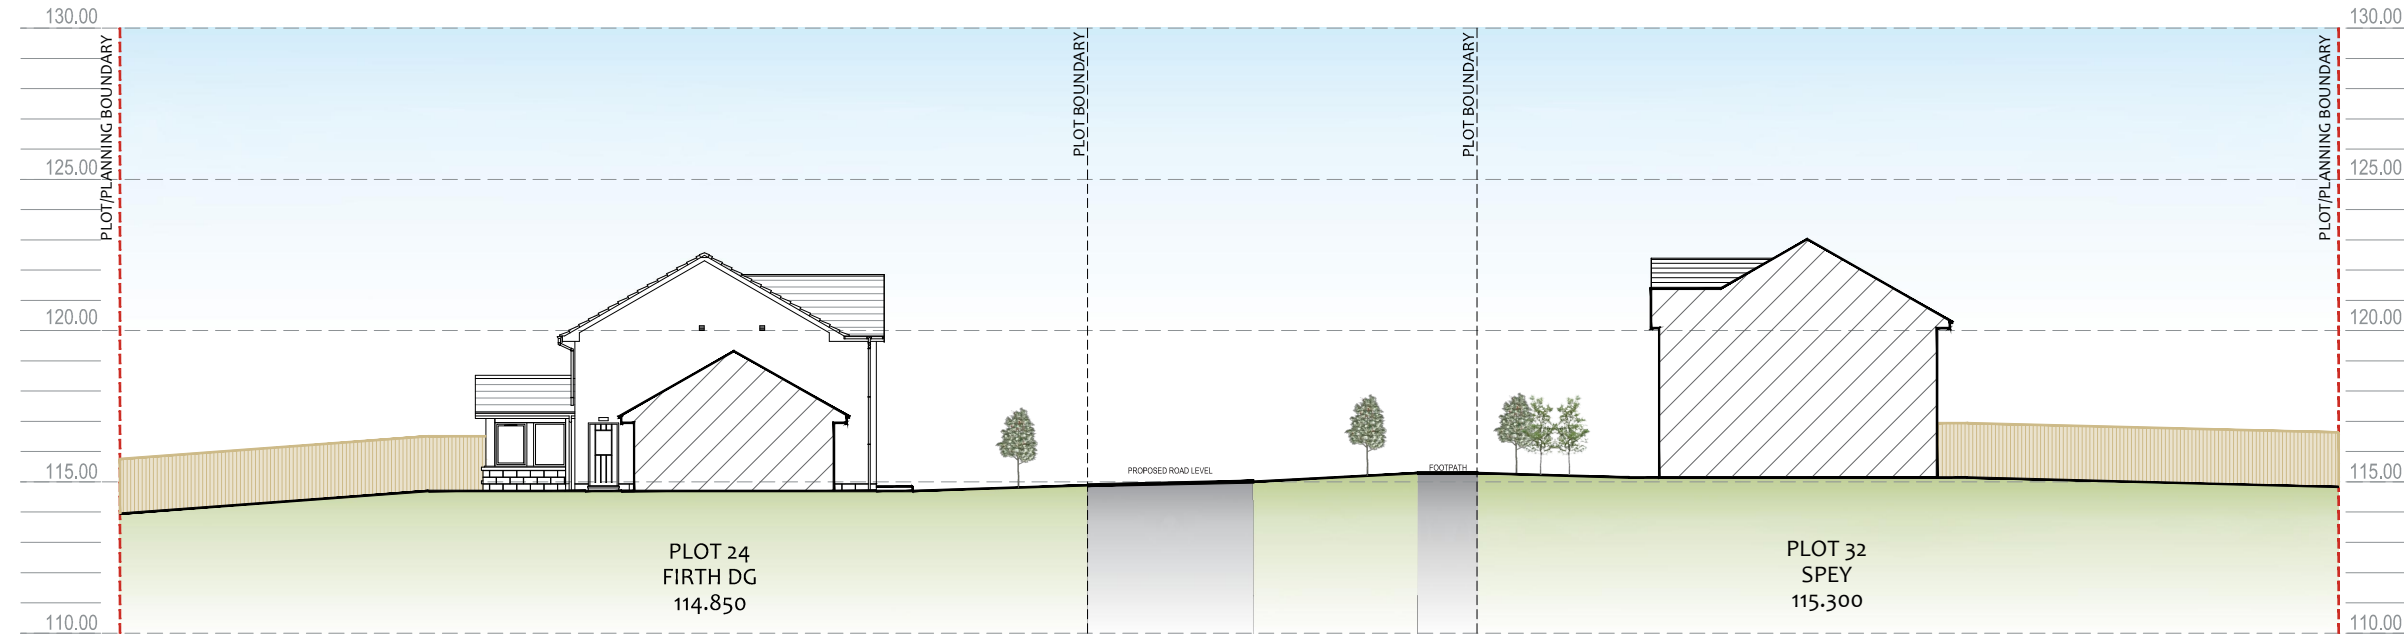

SECTION B - B
SCALE: 1/250

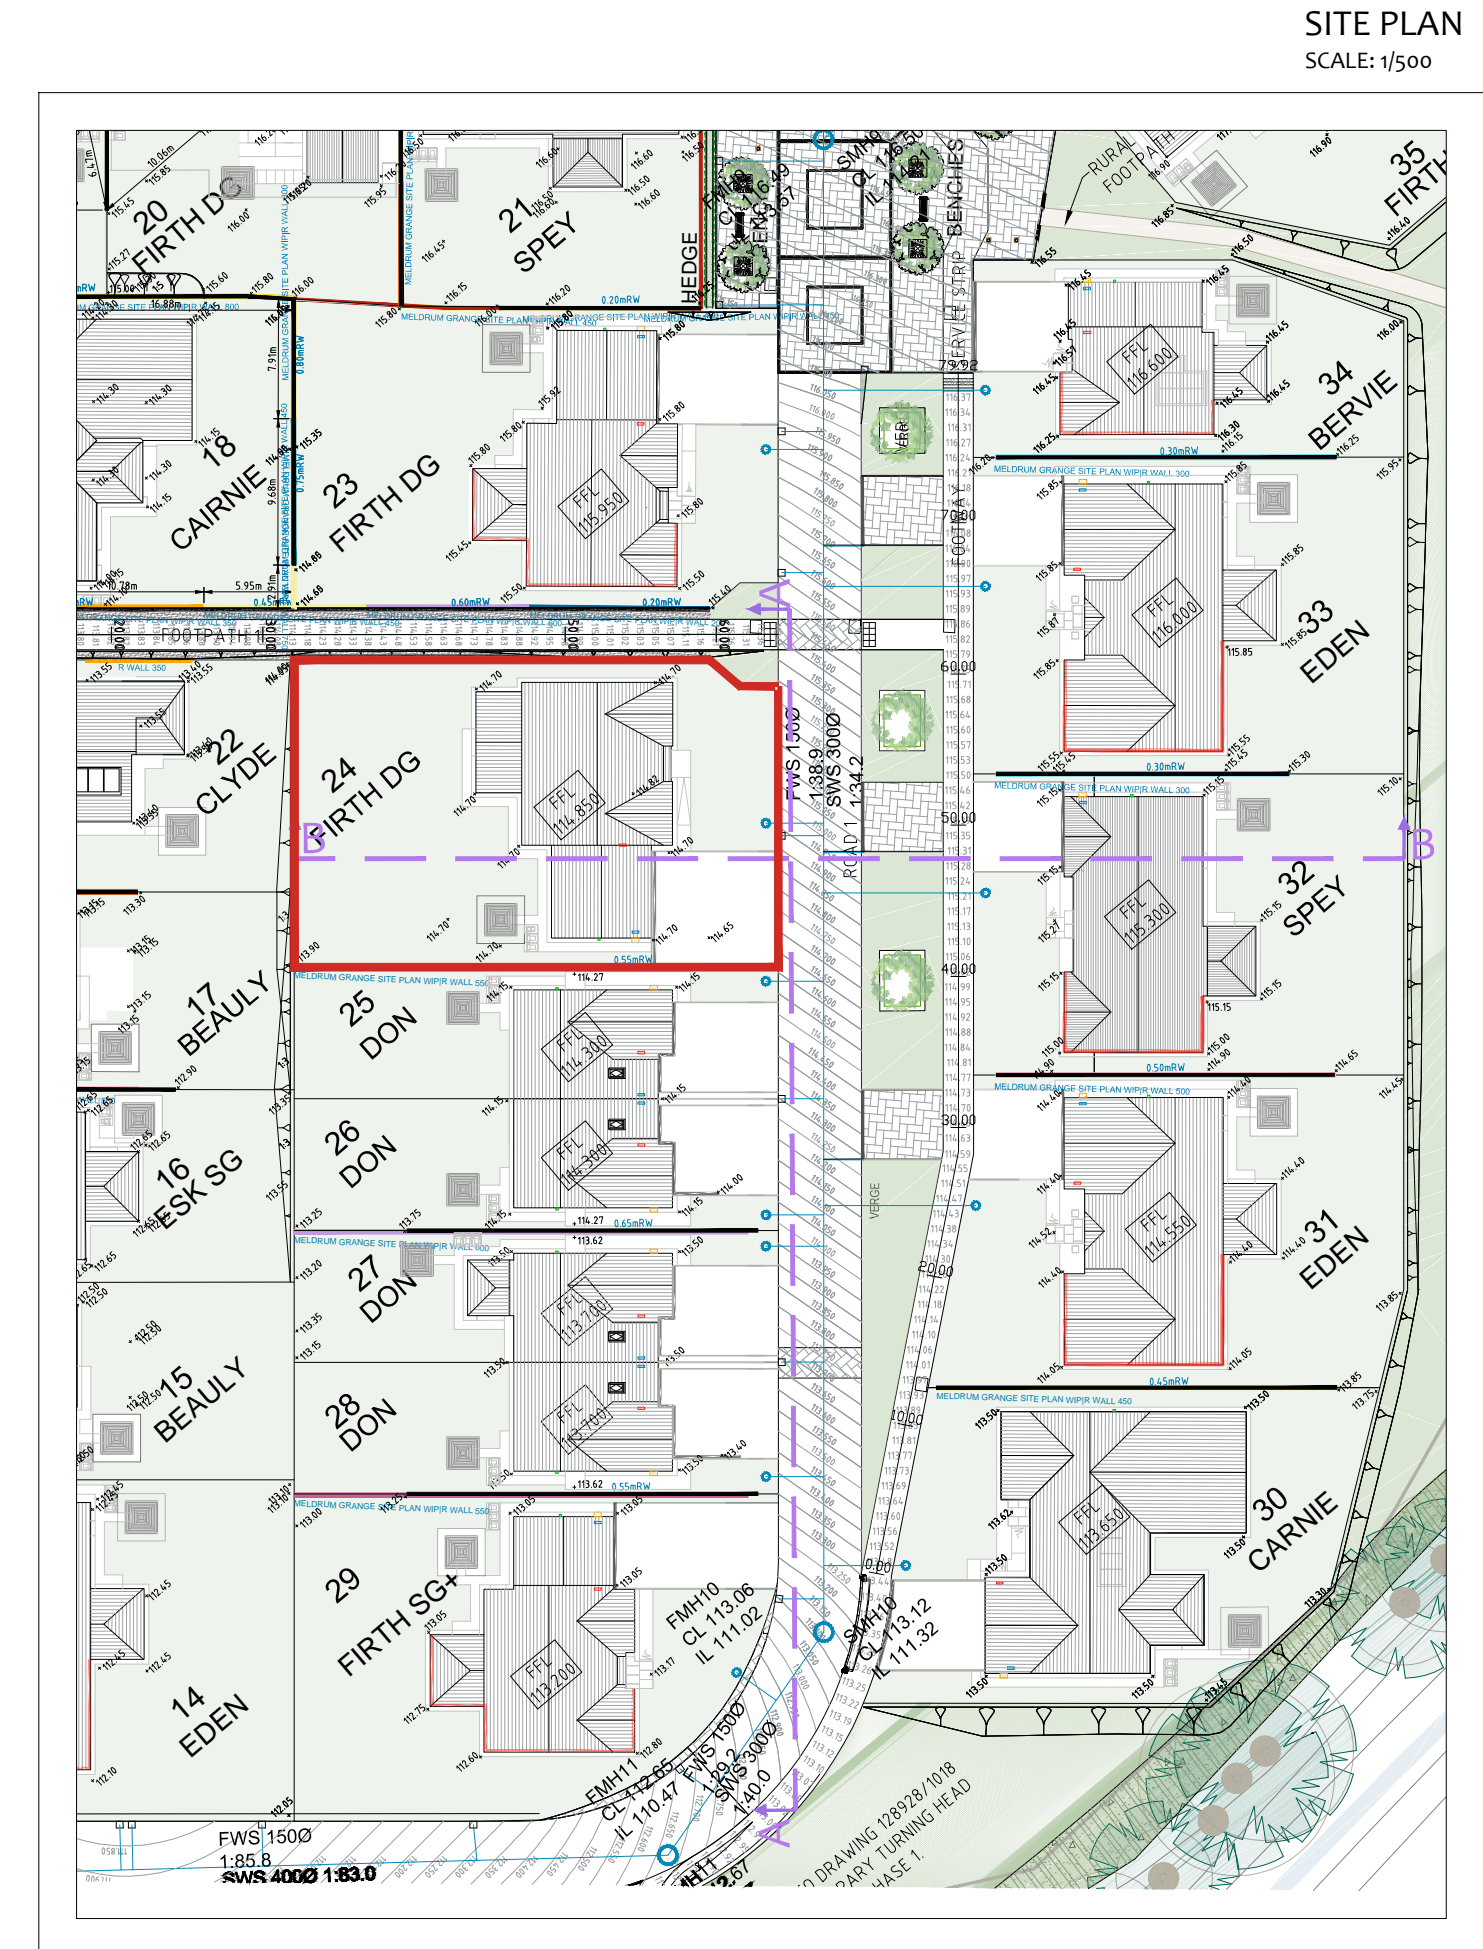

SITE PLAN
SCALE: 1/500



CLAYMORE
— HOMES —

Aden Business Park,
Newlands Road,
Mintlaw,
AB42 5BP
Phone: 01779 821115 / 821253
Email: sales@claymorehomes.co.uk

ADDRESS: PLOTS 24 MELDRUM GRANGE, OLDMELDRUM

| | | |
|---------------|------------------|--------------------------------|
| PAGE SIZE: A2 | SCALE: 1:250 | TITLE: STREET SCENE & SECTIONS |
| DRAWN BY: EG | DATE: 13/03/2024 | REF: GLE-24-SS |

REV:

