


SCALE

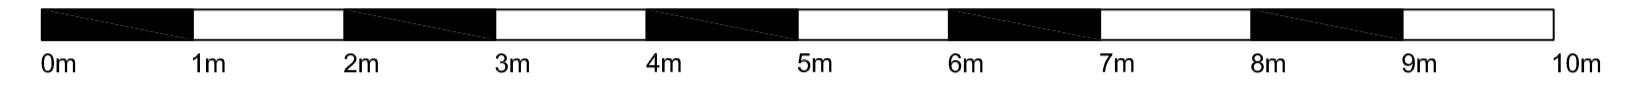

Lime mortar is to be natural hydraulic lime (3.5) mixed with fine-sieved, light-coloured, crushed natural stone aggregate, mixed in the ratio of 1 part lime : 3 parts aggregate. The mortar is to be tinted on site to match the stonework.

REV	DATE	REVISION	INITIALS
<b>LLOYDS BANKING GROUP</b>			
ALL DIMENSIONS TO BE VERIFIED PRIOR TO COMMENCING WORK. DRAWING TO BE READ IN CONJUNCTION WITH PROJECT SPECIFICATIONS.			
THIS DRAWING IS THE PROPERTY OF LLOYDS BANKING GROUP AND COPYRIGHT IS RESERVED BY THEM. THE DRAWING IS ISSUED ON CONDITION THAT IT IS NOT COPIED OR DISCLOSED BY OR TO ANY UNAUTHORISED PERSONS WITHOUT PRIOR CONSENT IN WRITING TO LLOYDS BANKING GROUP - GROUP PROPERTY. ALL MODIFIED DRAWINGS SHOULD BE RETURNED TO LLOYDS BANKING GROUP.			
<b>GROUP PROPERTY</b>			
BRISTOL - PO Box 112, Canons House, Canons Way, BRISTOL, BS99 7LB EDINBURGH - Sighthill South, 12 Bankhead Crossway South, EDINBURGH, EH11 4EN HALIFAX - Trinity Road, HALIFAX, West Yorkshire, HX1 2RG			
PROJECT ADDRESS		SCALE	
Brand - BoS		A1 - 1:50	
Banff Low Street		A3 - 1:100	
29 Low Street		DATE	
BANFF AB45 1AU		19-03-2024	
DRAWING DESCRIPTION		DRAWN BY	
Ground Floor Plan		TJ	
As proposed		REVISION	
DRAWING NUMBER		-	
50963181-AR01-00-0110			