


03 Lambs Barton Cottage Proposed Site Plan EX23 0NF
 Scale: 1:500

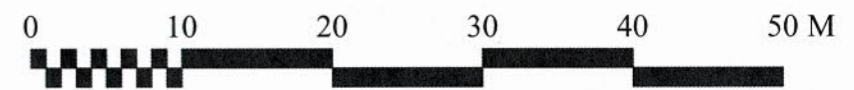

Drawing by John Mellor
 EX23 0NF

Sheet Name: site plan proposed Project Name: Lambs Barton Cottage Project Address: Lambs Barton Cottage, St Gennys, EX23 0NF	Drawing No: 03 Revision Date: 27/03/2024	Revision No: E Status: Planning Submission SCALE: 1:500 <small>(ORIGINAL DRAWING AT A3)</small>
--	--	---