


1:200

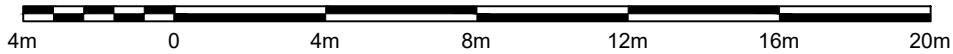

Revision:

**Hill.Reading
Architects**

Chartered Architects
Coach House Studio
34A Chamberlain Street
Wells, BA5 2PJ

01749 689060
mail@hillreading.co.uk

Client Ms. R George

Job Gravel Hill Farm,
Gravel Hill Regl,
Winford,
Bristol, BS40 8BJ

Title Existing Site Plan

Scale 1:200 @ A4

Date February 2024

Drawn J.C.

Checked M.W.

Dwg No **H6835 / 005**

1. © COPYRIGHT

All designs and information conveyed are the intellectual property of HILL READING ARCHITECTS. The unauthorised copying, usage or distribution of this drawing or the contents of; in part or in whole is forbidden without express permission

2.All dimensions to be checked on site and any discrepancy immediately reported to the architect.