


Do not scale from drawing. Use figured dimensions only.
All dimensions to be checked on site by the contractor and any discrepancies to be notified to the architect prior to works being carried out.


North and Clyde Canal Glasgow Branch

Burgh Canal & Ward Bay

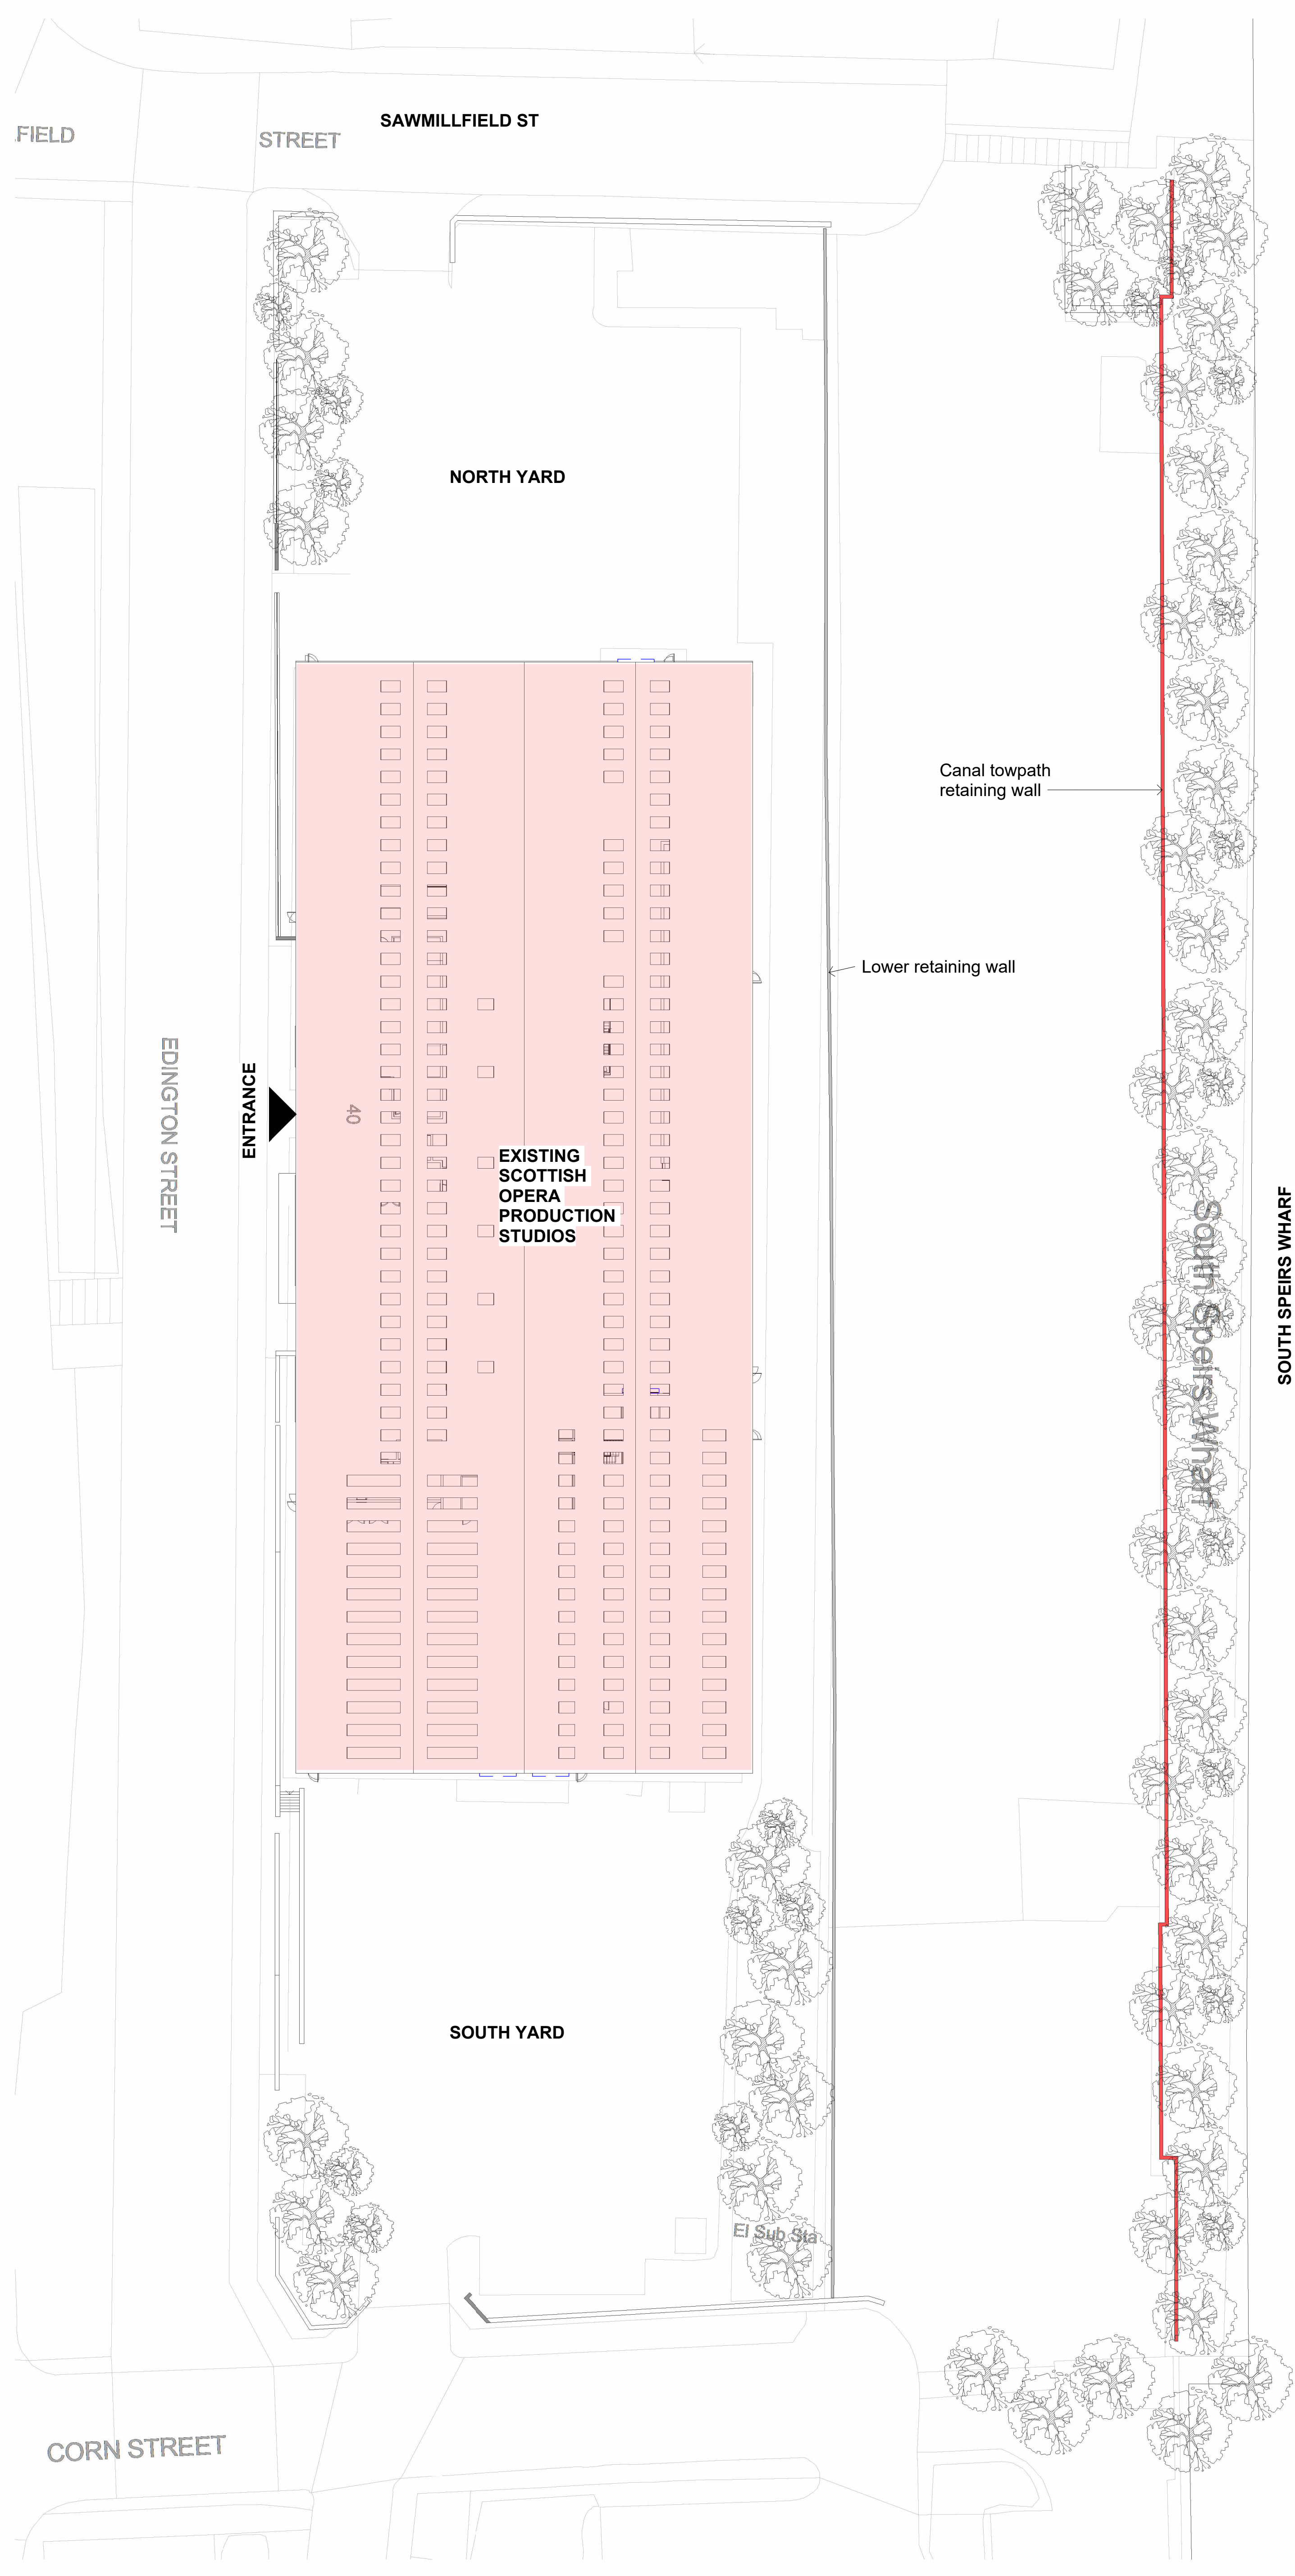

SOUTH SPEIRS WHARF

1 Existing - Site plan
1 : 300

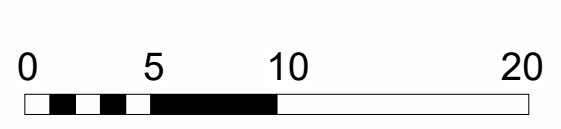

Revisions:	PLANNING
Title:	Existing Site Plan
Project:	New Rotterdam Wharf
Client:	Scottish Opera
Drawing No:	NRW-PPA-0-L1-DR-A-0002
Scale:	1 : 300 @ A1
Revision:	
Date:	19/02/2024