
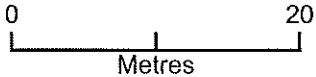


# Site Plan

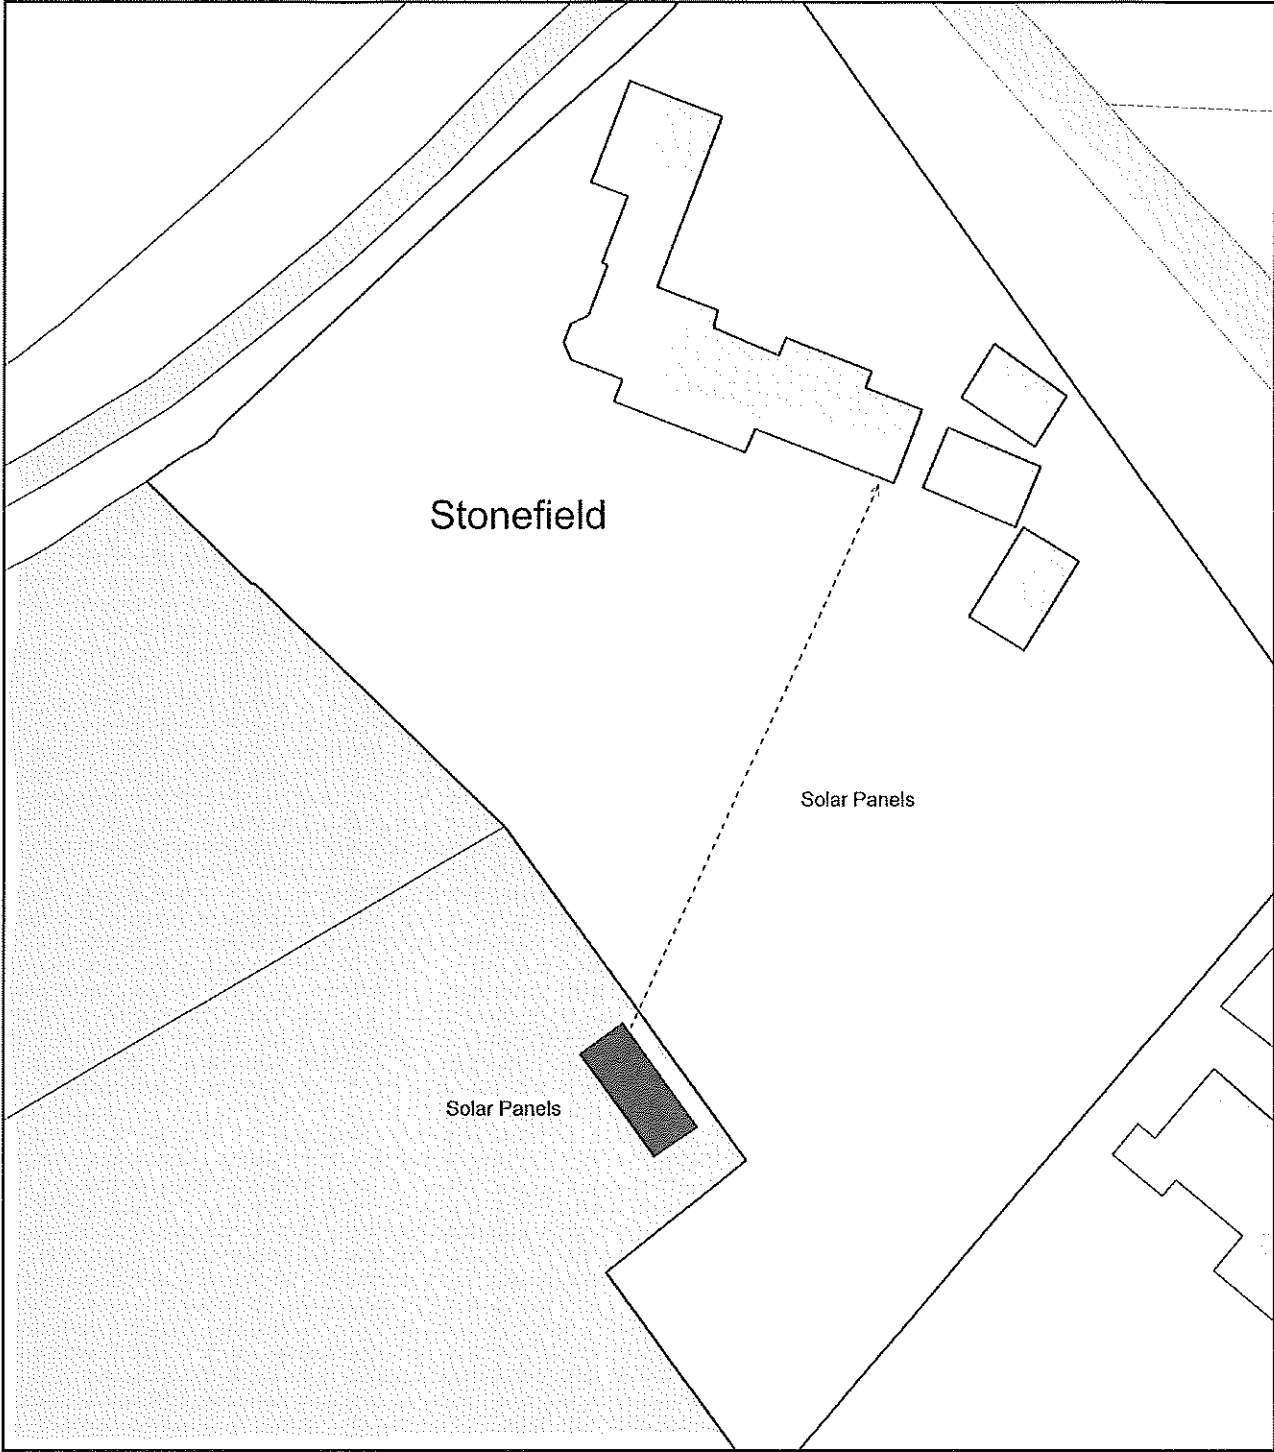

Plan Produced for: N A C Moore

Date Produced: 15 Mar 2024

Plan Reference Number: TQRQM24075162259491

Scale: 1:500 @ A4