




- █ Extent of Proposed Works
- █ Extent of Land Owned by the Applicant

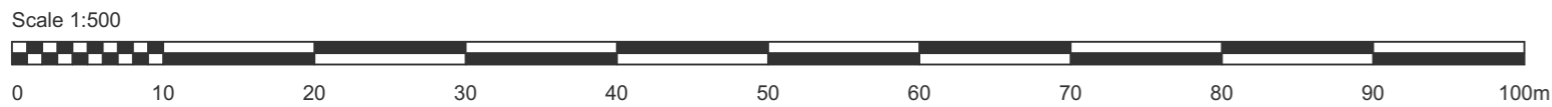

01			26/03/202	
Rev	ChID	Change Name	Date	Int.

Layout Status  
**PLANNING**

Project  
**Kilmory Creamery,  
Torrylinn Creamery  
Isle of Arran, KA27 8PN**

Client  
**Marigot Limited**

Project No. **2127**

Scales @ A3 **1:500**

Drawing Name  
**Site Plan as Proposed**

Drawing Number **AL(00)002** Rev **01**



7 Wellington Square - Ayr - Ayrshire - KA7 1EN  
01292 291150 info@denhamyoud.com

PUBLISHED: 28/03/2024 - 14:51