


1 Site Plan Existing
Scale:1:200

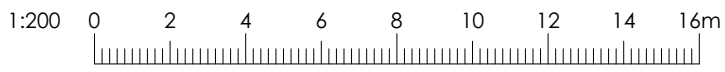

Notes:
Please note that this drawing has been prepared using third party information and is subject to a detailed survey.

THIS DRAWING IS TO PROVIDE INFORMATION FOR PLANNING PURPOSES ONLY. NOT TO BE USED FOR CONSTRUCTION PURPOSES

THIS DRAWING, THE WORKS AND CONCEPTS DEPICTED ARE THE COPYRIGHT OF TOWNSCAPE ARCHITECTS LIMITED AND MAY NOT BE REPRODUCED OR MADE USE OF, EITHER DIRECTLY OR INDIRECTLY WITHOUT EXPRESS WRITTEN CONSENT

DO NOT SCALE OFF THIS DRAWING
UNLESS OTHERWISE SPECIFIED, ALL DIMENSIONS ARE IN MILLIMETERS
ANY DISCREPANCIES TO BE REPORTED TO THE ARCHITECT. ISSUED SUBJECT TO DUE DILIGENCE

RevID	Change Name	Date
A	Drawing Created	22/11/2023

Drawn by: CW | Checked by: ER

Client: Vicky Lu

155 Long Ridge Lane
Project name: Upper Poppleton
Project number: Y-23075
Scale: 1:200@ A1
Status: EXISTING
Date: 18/03/2024

Drawing Number: S-002 | Revision: A

Drawing Name:
Site Plan Existing



HARROGATE 9a Albert St Harrogate HG1 1JX 01423 505924	YORK 152-154 Holgate Rd York YO24 4DQ 01904 217190
--	---