





Flat roof rear dormer

Site Plan
 Scale 1:200

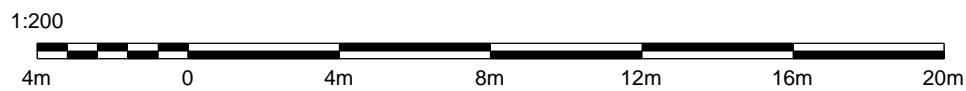

Rev	Description	Date	chkd	Project: 47 Parkhill Road, B67 6AU			
 Anjum Design Limited, 435 Stratford Road, Shirley, Solihull B90 3AA TEL: [REDACTED] E [REDACTED]				Scale:	Drawn by:	Date:	Status:
				As shown @ A3		Mar 2024	
				Title: Proposed Site Plan			
				Drg. No.	BR02		Rev: