


Existing Front Elevation  
Scale: 1:50

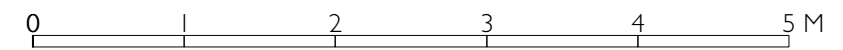

**FREEFORM ARCHITECTS**

ARCHITECTS + DESIGNERS

92 Claxton Grove  
London W6 8HE

Tel: 07909531830  
Email: richard@freeformarchitects.com

© FREEFORM ARCHITECTS

<b>Project name:</b> 39 The Ridgeway, Radlett, WD7 8PT	<b>Drawing name:</b> Existing Front Elevation		
<b>Client:</b> Mr + Mrs Hakkak	<b>Date:</b> March 2024	<b>Job no:</b> 23-FFA-005	<b>Drawing no:</b> GA_EL_004
All dimensions are in millimetres All dimensions to be checked on site	<b>Scale:</b> 1:50 Sheet Size A3	<b>Revision:</b> /	<b>Drawn by:</b> RDL

**Planning Level**  
from an outline survey