




1 Proposed Rear Elevation
Scale: 1:50

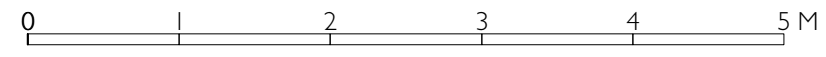

FREEFORM ARCHITECTS ARCHITECTS + DESIGNERS 92 Claxton Grove London W6 8HE Tel: 07909531830 Email: richard@freeformarchitects.com	Project name: 39 The Ridgeway, Radlett, WD7 8PT		Drawing name: Proposed Rear Elevation	
	Client: Mr + Mrs Hakkak		Date: March 2024	Job no: 23-FFA-005
	All dimensions are in millimetres All dimensions to be checked on site		Scale: 1:50 Sheet Size A3	Revision: /
	© FREEFORM ARCHITECTS		Drawing no: GA_EL_009	Drawn by: RDL

Planning Level
from an outline survey