


FREEFORM ARCHITECTS

ARCHITECTS + DESIGNERS

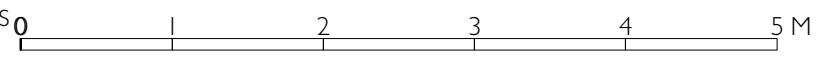

92 Claxton Grove
London W6 8HE
Tel: 07909531830
Email: richard@freeformarchitects.com

© FREEFORM ARCHITECTS

Project name: 39 The Ridgeway, Radlett, WD7 8PT		Drawing name: Proposed Ground Floor Plan		
Client: Mr + Mrs Hakkak		Date: March 2024	Job no: 23-FFA-005	Drawing no: GA_PL_004
All dimensions are in millimetres All dimensions to be checked on site		Scale: 1:50 Sheet Size A3	Revision: /	Drawn by: RDL

Planning Level
from an outline survey