
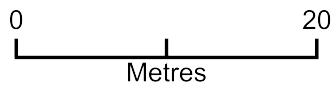


Site Plan

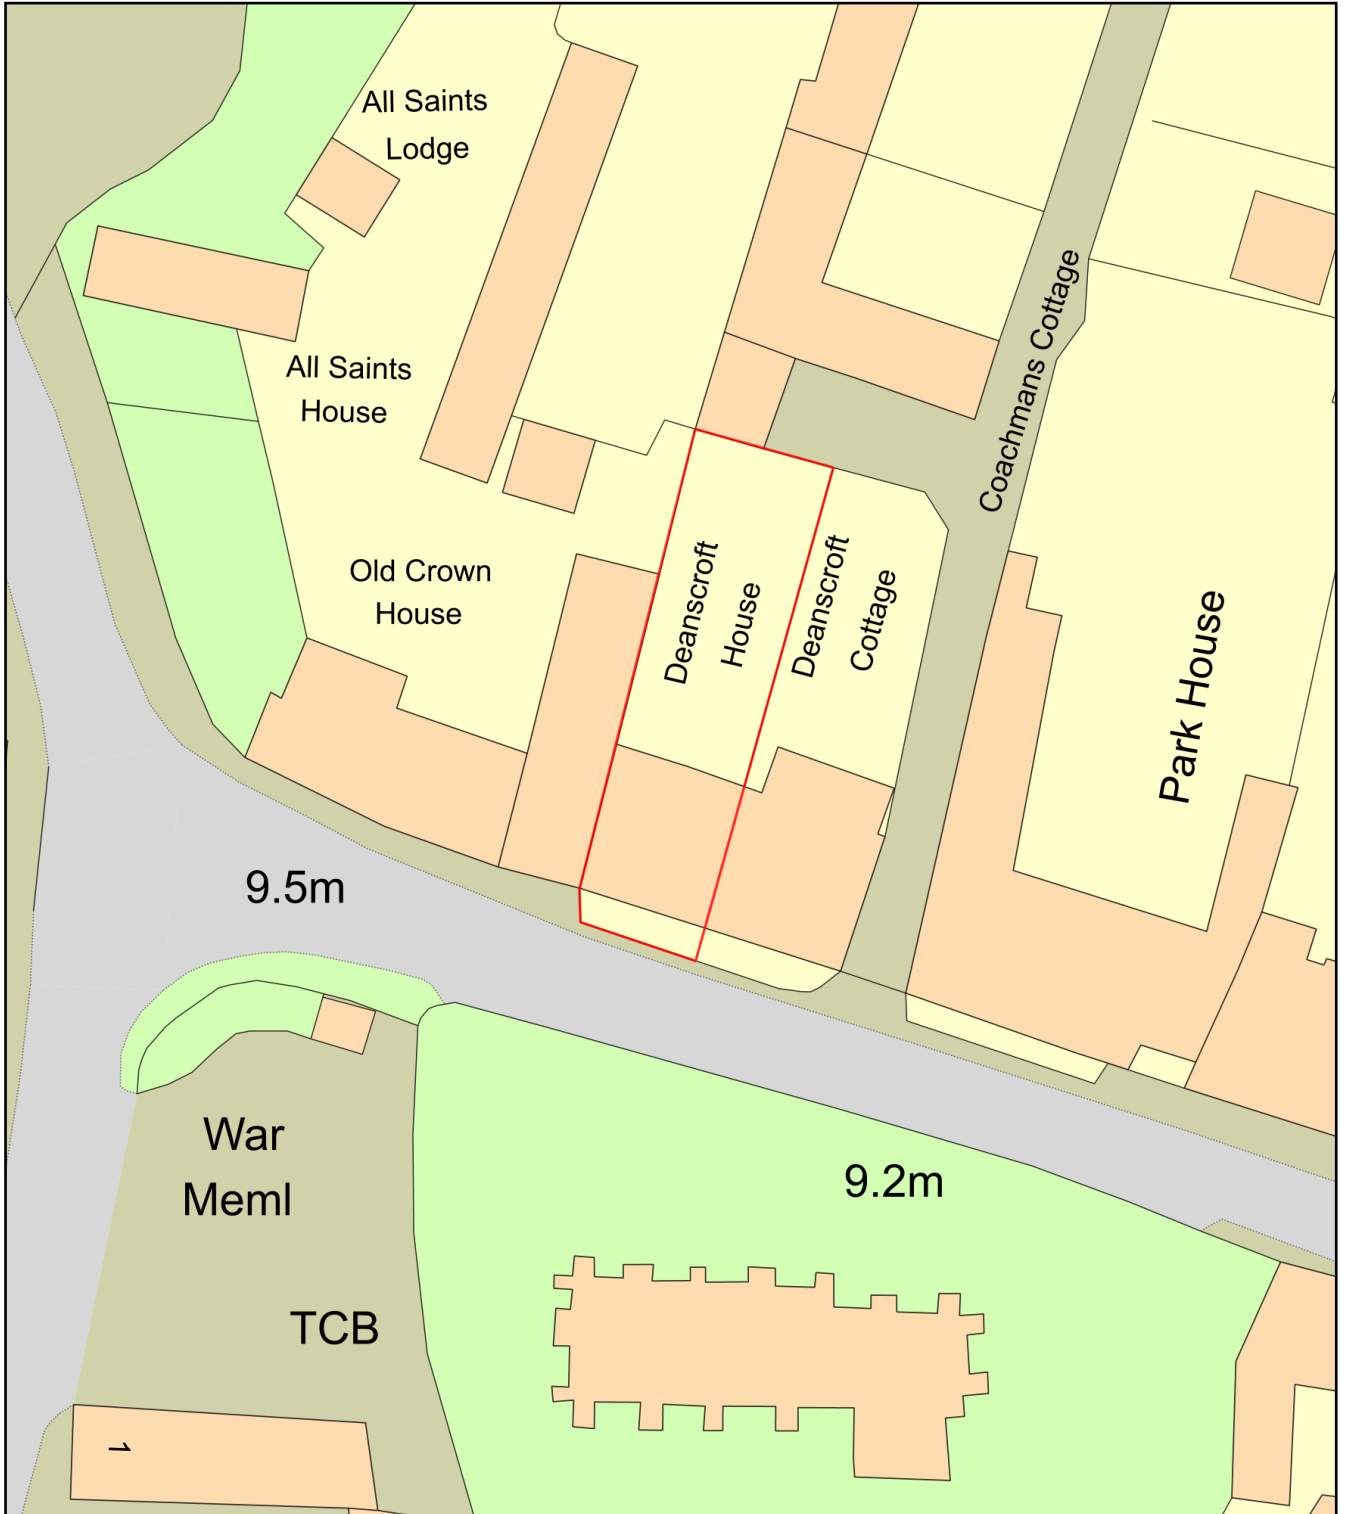

Plan Produced for: Phillip Towers

Date Produced: 09 Apr 2024

Plan Reference Number: TQRQM24100135559443

Scale: 1:500 @ A4